


FASTENER & SUPPORT SCHEDULE

All items here simplified  
 drafts and not to scale  
 to fit on this page


2/1/2014  
 M.J. Bouten Contracting  
 Hardware and  
 fastener schedule

110/112 High St.  
 Fire stairs Reconfig  
 Rebuild

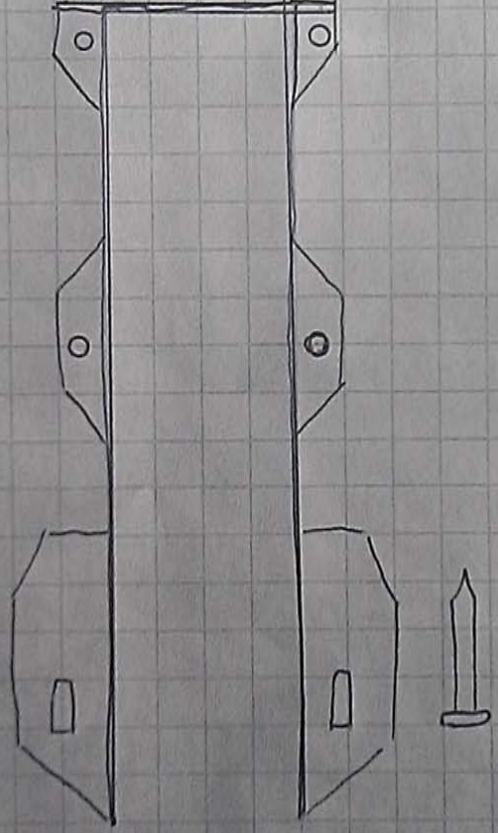


Joist Hanger  
 for 2x10s

Double Hanger  
 for doubled  
 joists 2x10  
 to ledgers

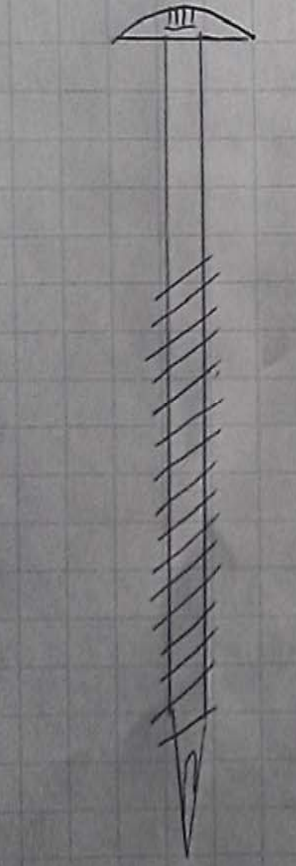

Self tapping  
 Hardened steel  
 Torx driven  
 Lag Replacment  
 Bolts

(superior alt. to  
 typical lags)  
 Join members,  
 R.I. Bolt

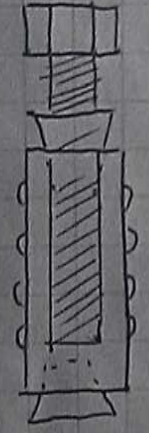

Masonry  
 Anchoring  
 Lags

(to Anchor Plates and  
 Joist Ledgers onto  
 existing masonry)