


# RAIL POST SCHEDULE

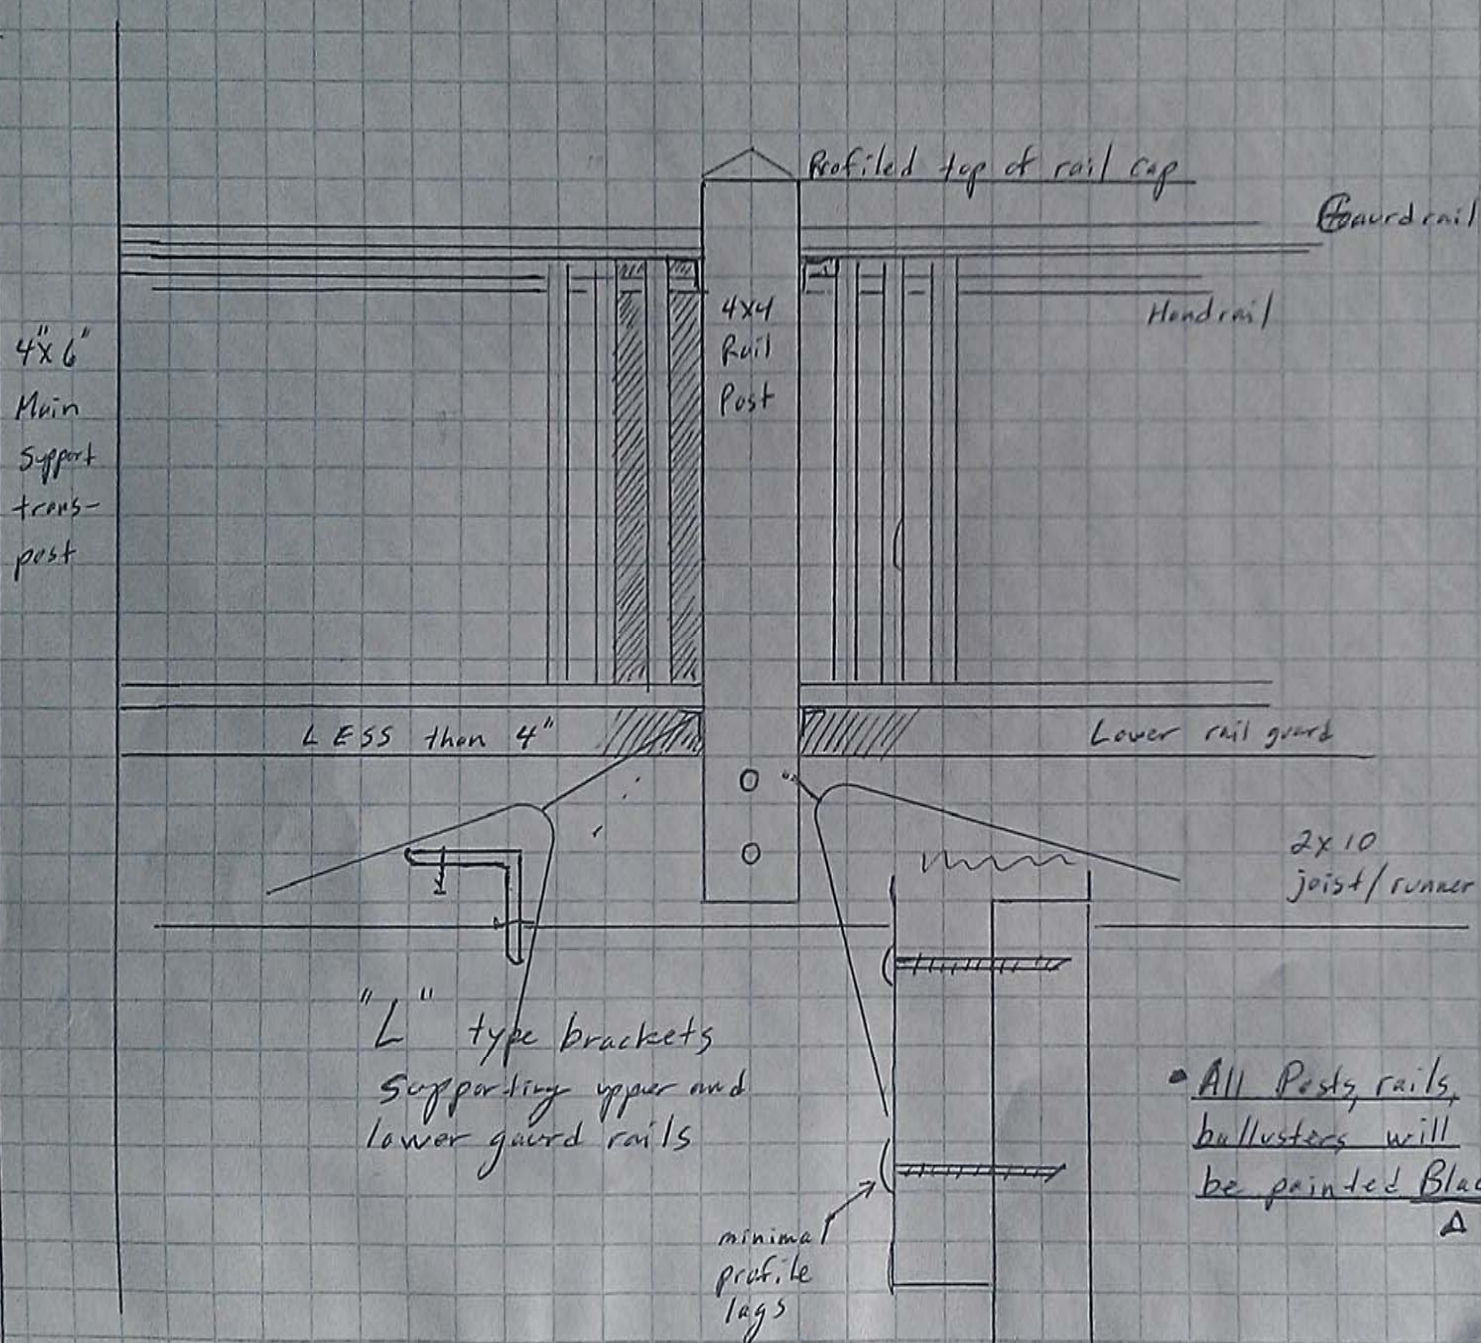

2/1/2014

110/112 High St.  
Portland, ME

M.J. Barton  
Contracting LLC

- Rail Additional Detail and Clarification

- Requested by City of Portland Historical Society Rob W.

- All Posts, rails, bullusters will be painted Black

Δ