

3rd Fl. Door Exit →
(Scale: 1/4" to 1')

HD / 112
High St.

Fire escape
and stairs


Existing 2nd Fl.
Door Exit

Masonry lagged
Between windows

(Masonry
lagged
Anchors

Anchors: 8" long 3/4" dia.
Masonry Legs
Ledger Legs
every 16"

outside
(Brick
well

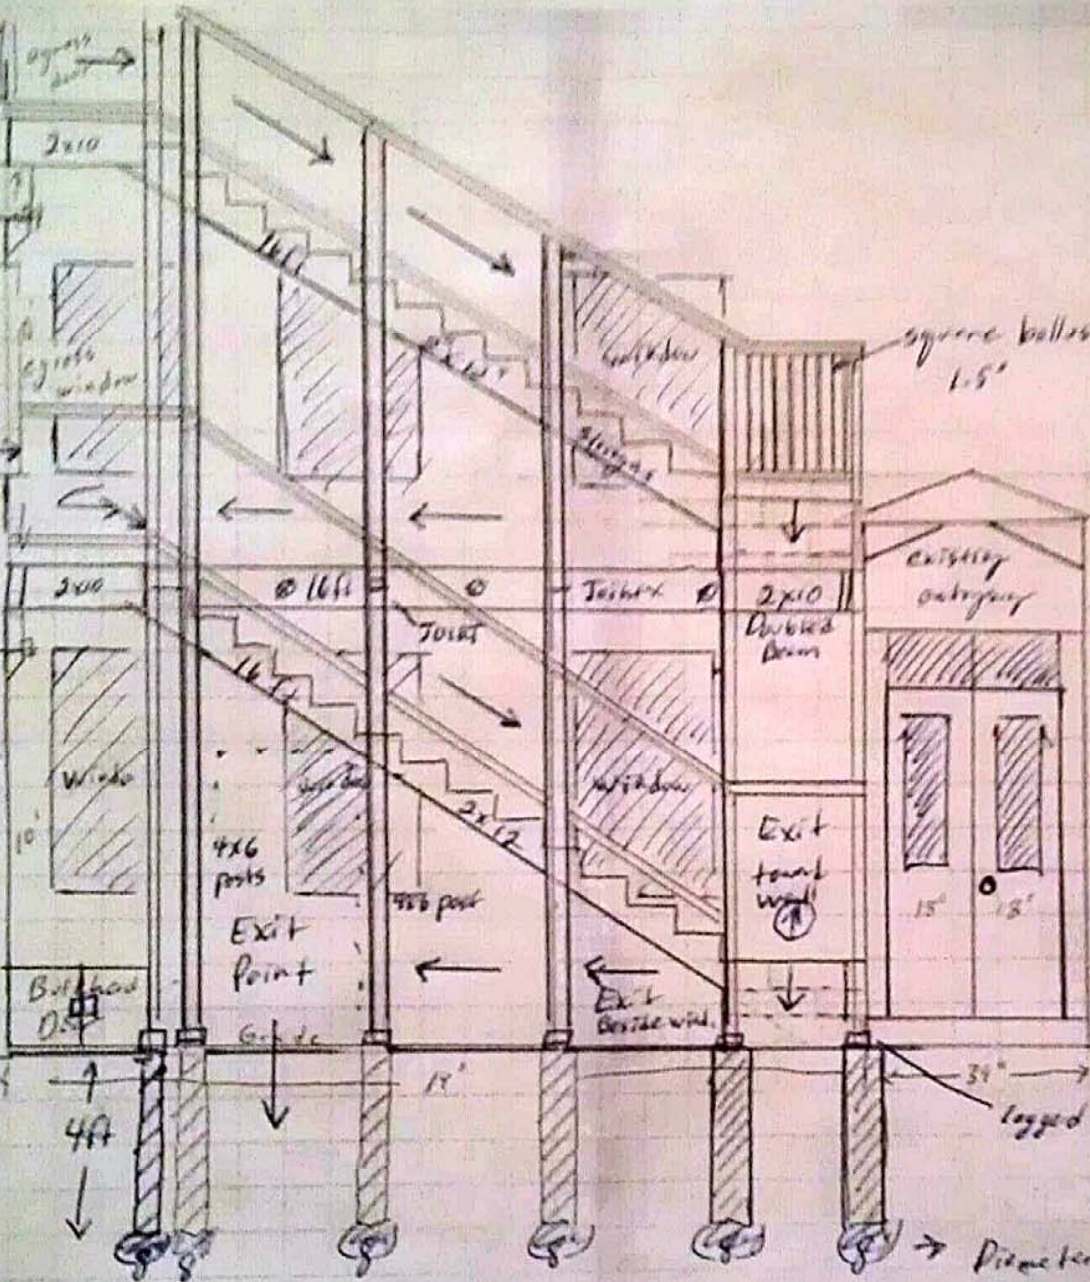

Frame Details

Anchoring
Details

- (stairs each 3 pieces)
- 4x6 posts
 - 2x12 stringers
 - slow splines
 - use of joist hangers
 - > 2x10" and > 4x10" for Double beams
 - 2x10" Deck
 - Masonry Legs
 - 6x1" PT
 - Decking for traffic
 - lagged on Air allowance plate

- PT Guardrail
- Framework
- Painted Black/History
- Handrails
- Continuous KD Wood

total length 19' ft
Depth to inner wall 8' ft

Diameter
Frost Posts