


Scale: 3/8" = 1 ft

Top View 110'11/2 High St. Fire Stairs

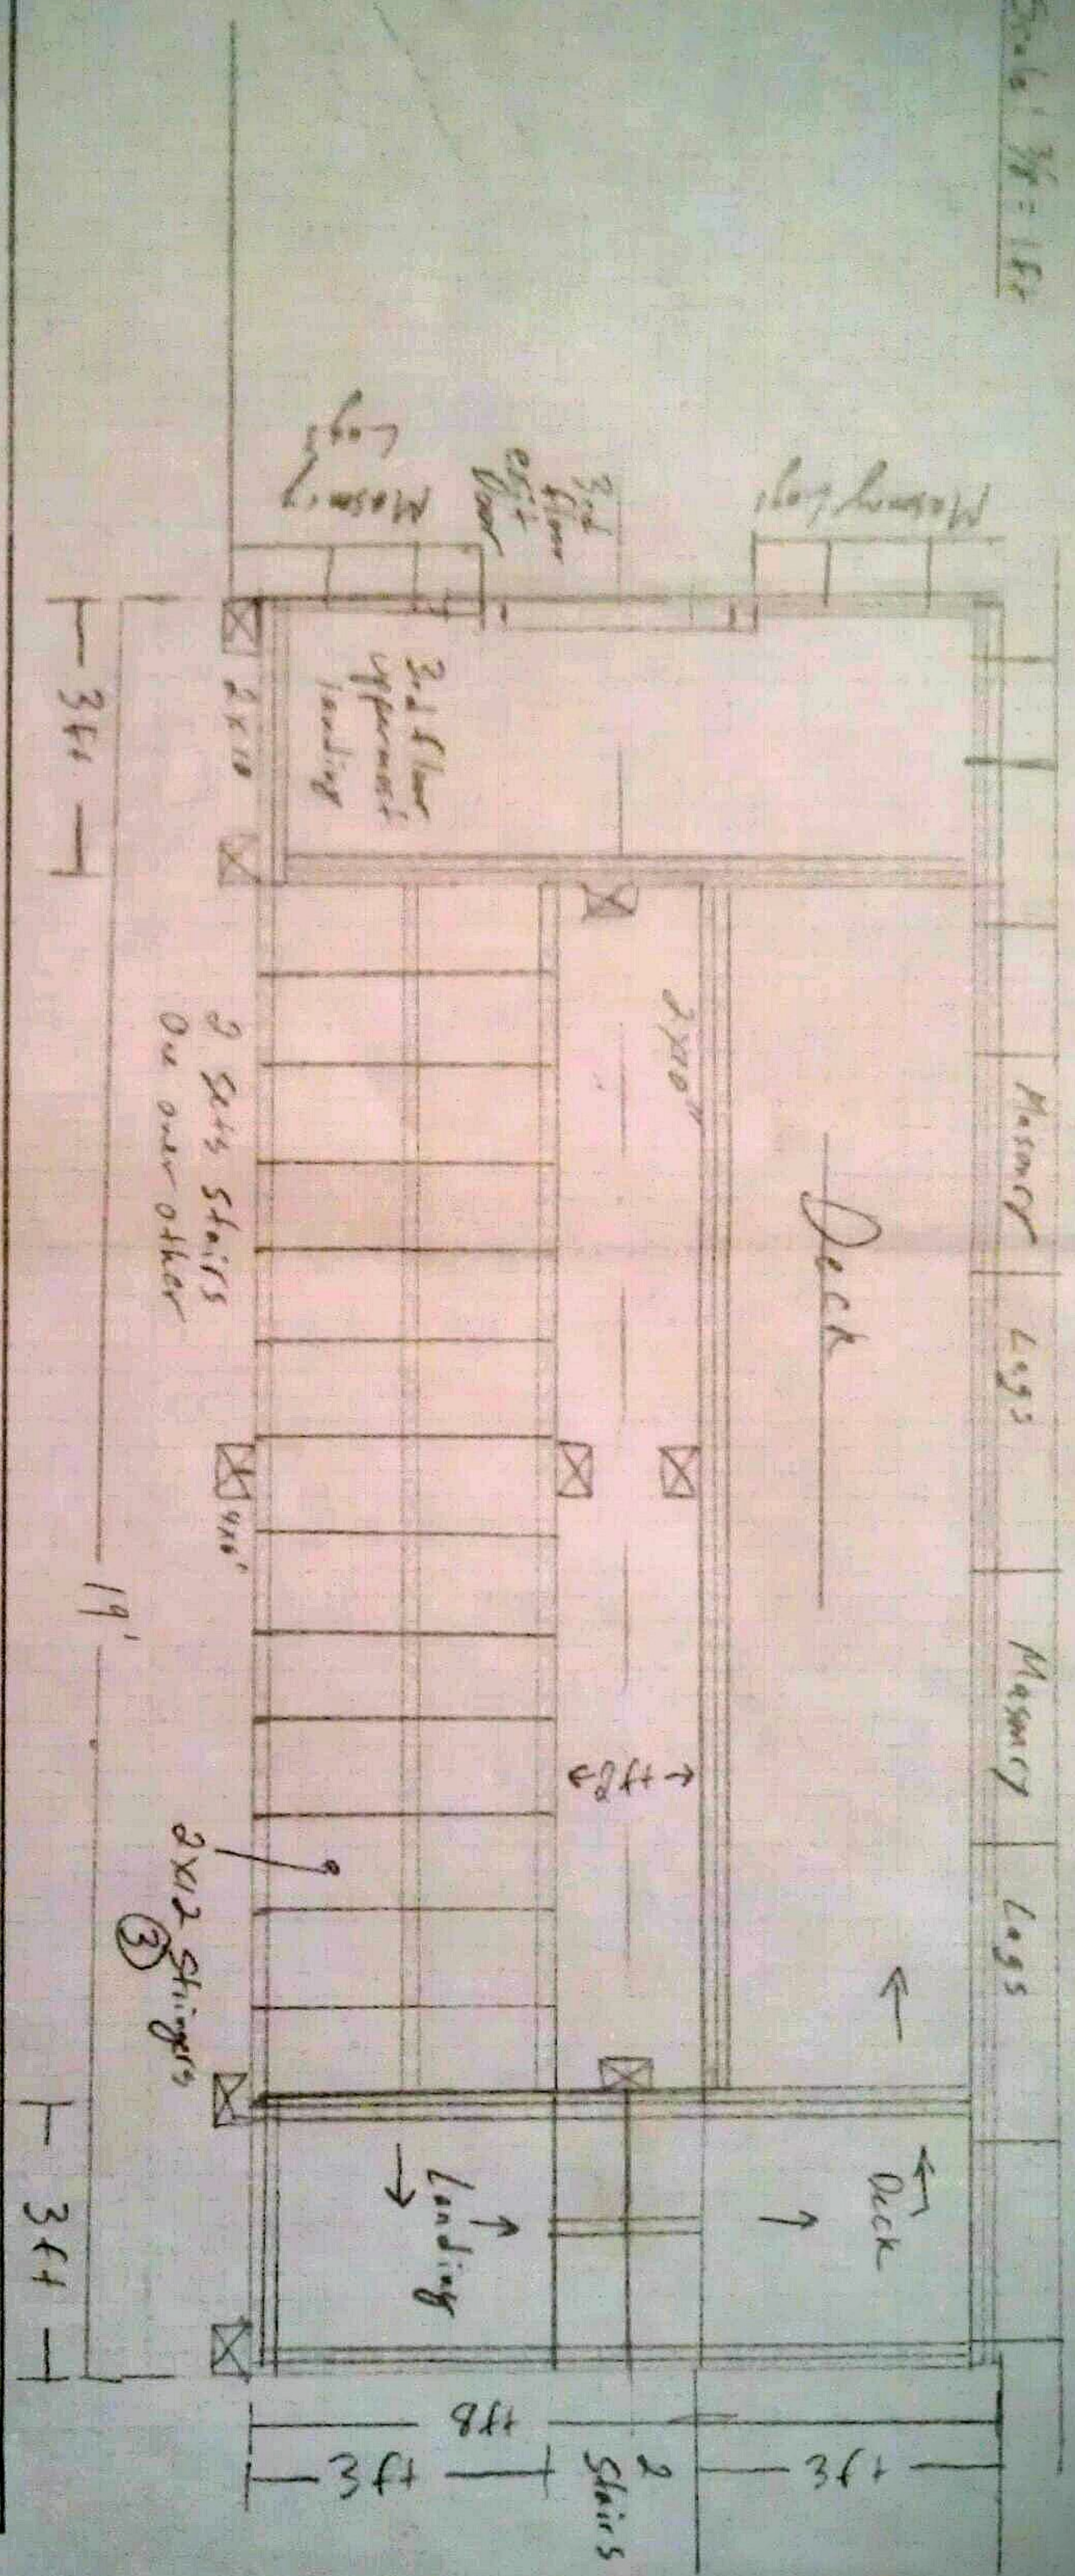

Scale: 1/8" = 1 ft

Frost Post Schedule top view

