
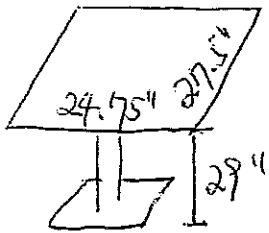
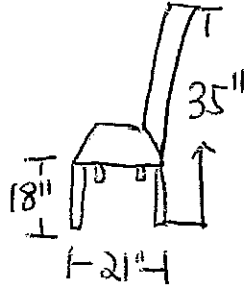


Congress St

Congress St.

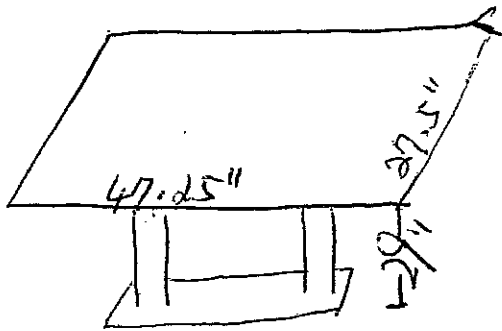

Barrier Solution:

Heartwood Barrel table  
with plants & flowers.

Size: 96" x 70"

96" x 70"

location: within lot line.