


es
Crystal
Floor

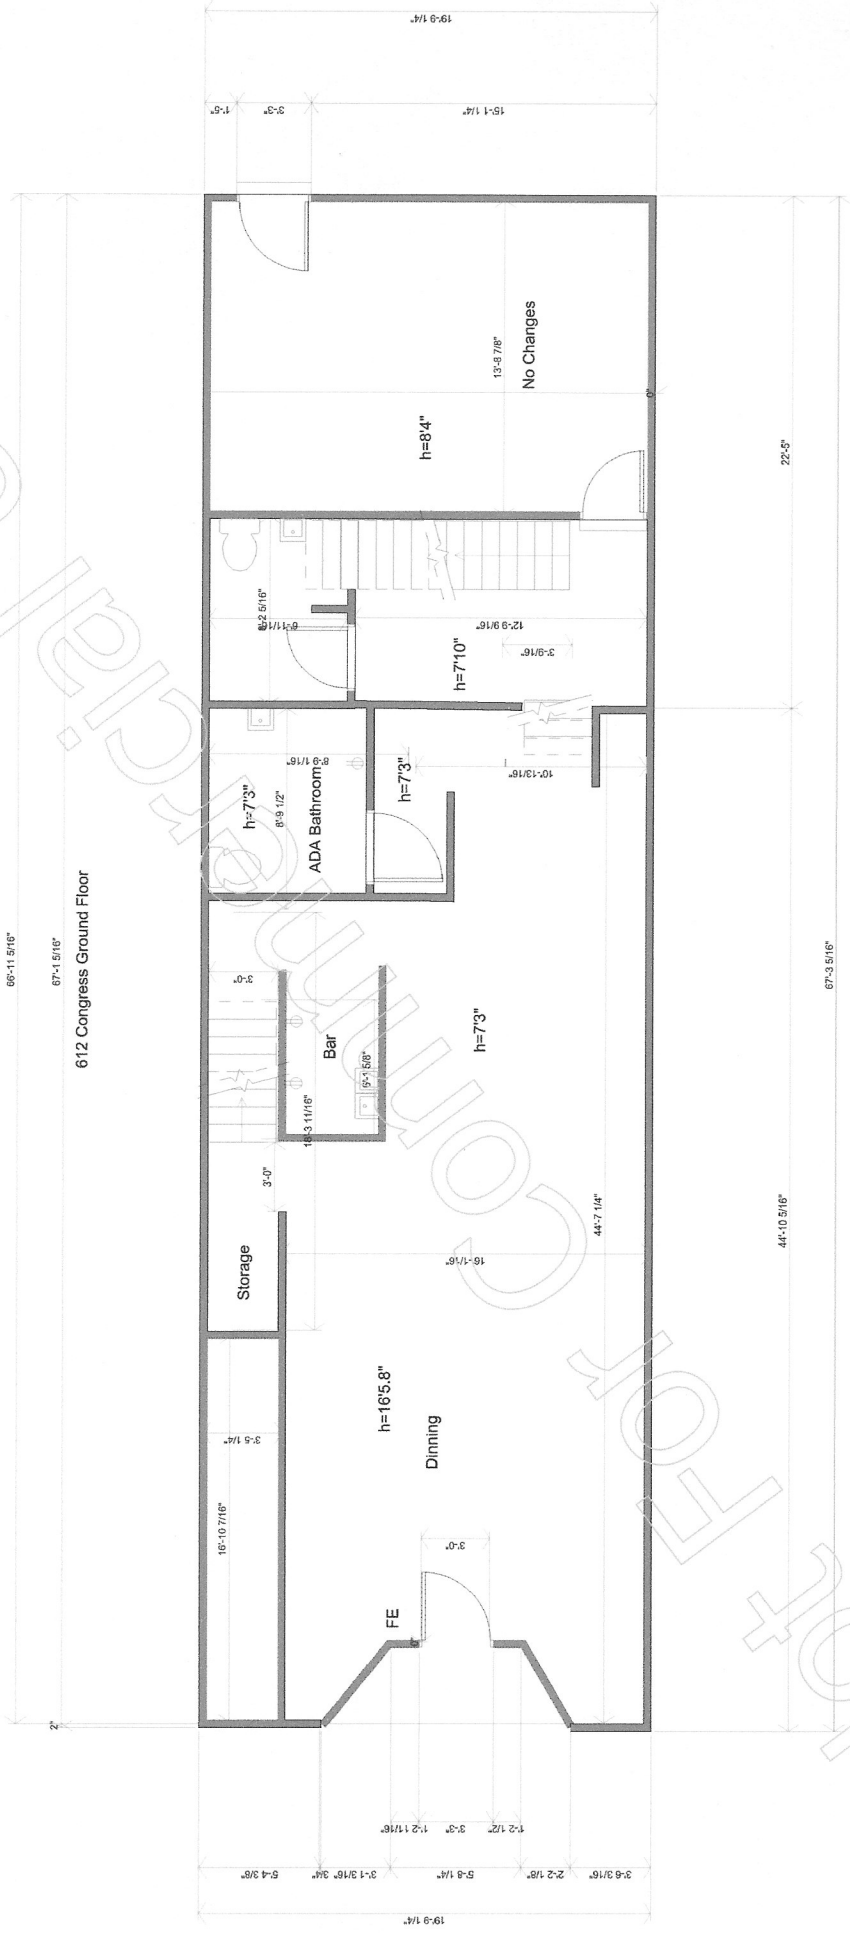

⊕ = 120V single outlet