
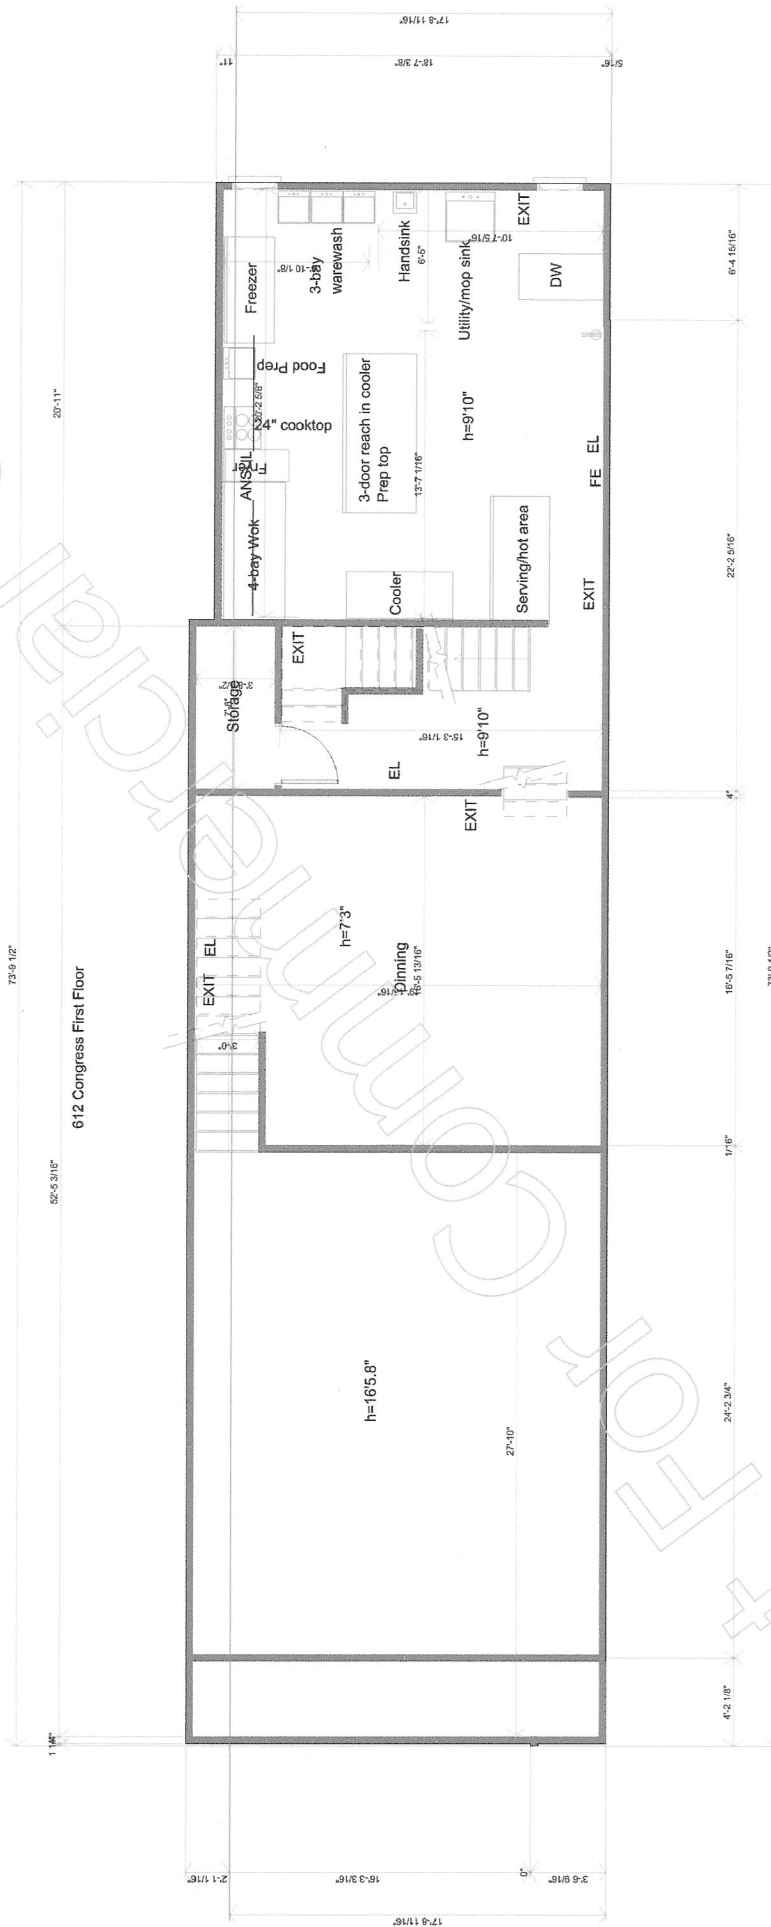


ASUCR

FORNOT

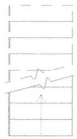

⬤ = 220V Single outlet