


612 Congress First Floor

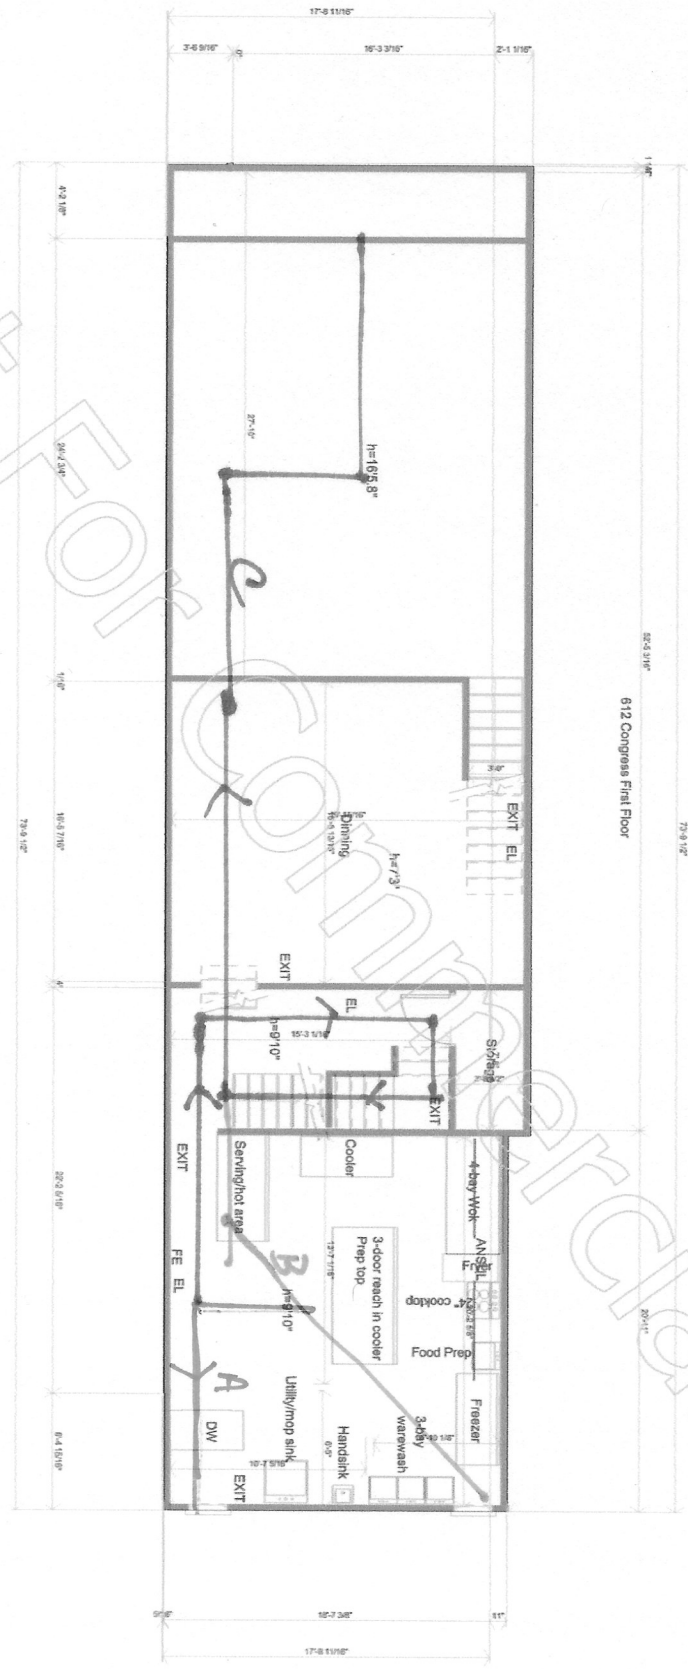

- All ceiling rated at 2 hour burn.
- All exterior walls rated at 2 hour burn.
- New interior walls rated at 1/2 burn.
- Eggs
- FE-S10 Type K fire extinguisher
- EXIT- Exit Sign
- EL-Emergency lighting
- ____ANSUL____Kitchen Ansul System