


**GENERAL NOTES**

1. Dumbwater shall be provided with automatic limiting switches which shall shut off power in an emergency and automatically stop all operation of the conveyor device.
2. Dumbwater conveyor shall comply with ASME B20.1
3. Structural stability, vibration, impact loads, seismic restraint and blocking for rails shall be designed by others. Confirm requirements with manufacturer and provide information to structural engineer for design. (See Detail 1)
4. Hoistway doors shall be 1 hour fire rated and self closing. Frame shall be minimum 1 hour fire resistance rated. Any access panels shall be 1 hour fire resistance rated and other penetrations thru fire rated walls or ceiling shall be sealed with 1 hour fire rated safing as required. (TYP)

REV.	DATE	STATUS
6-14-16		DUMBWATER SHAFT DESIGN SUBMISSION TO CITY

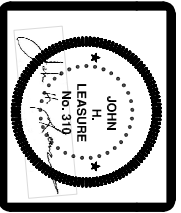

JOHN H. LEASURE ARCHITECT, INC.  
6 Q STREET  
SOUTH PORTLAND, MAINE 04106

**PROPOSED SICHUAN KITCHEN - RESTAURANT**  
612 CONGRESS STREET  
PORTLAND, MAINE

