


Sichuan Kitchen
612 Congress st
Portland, me

16' Hood

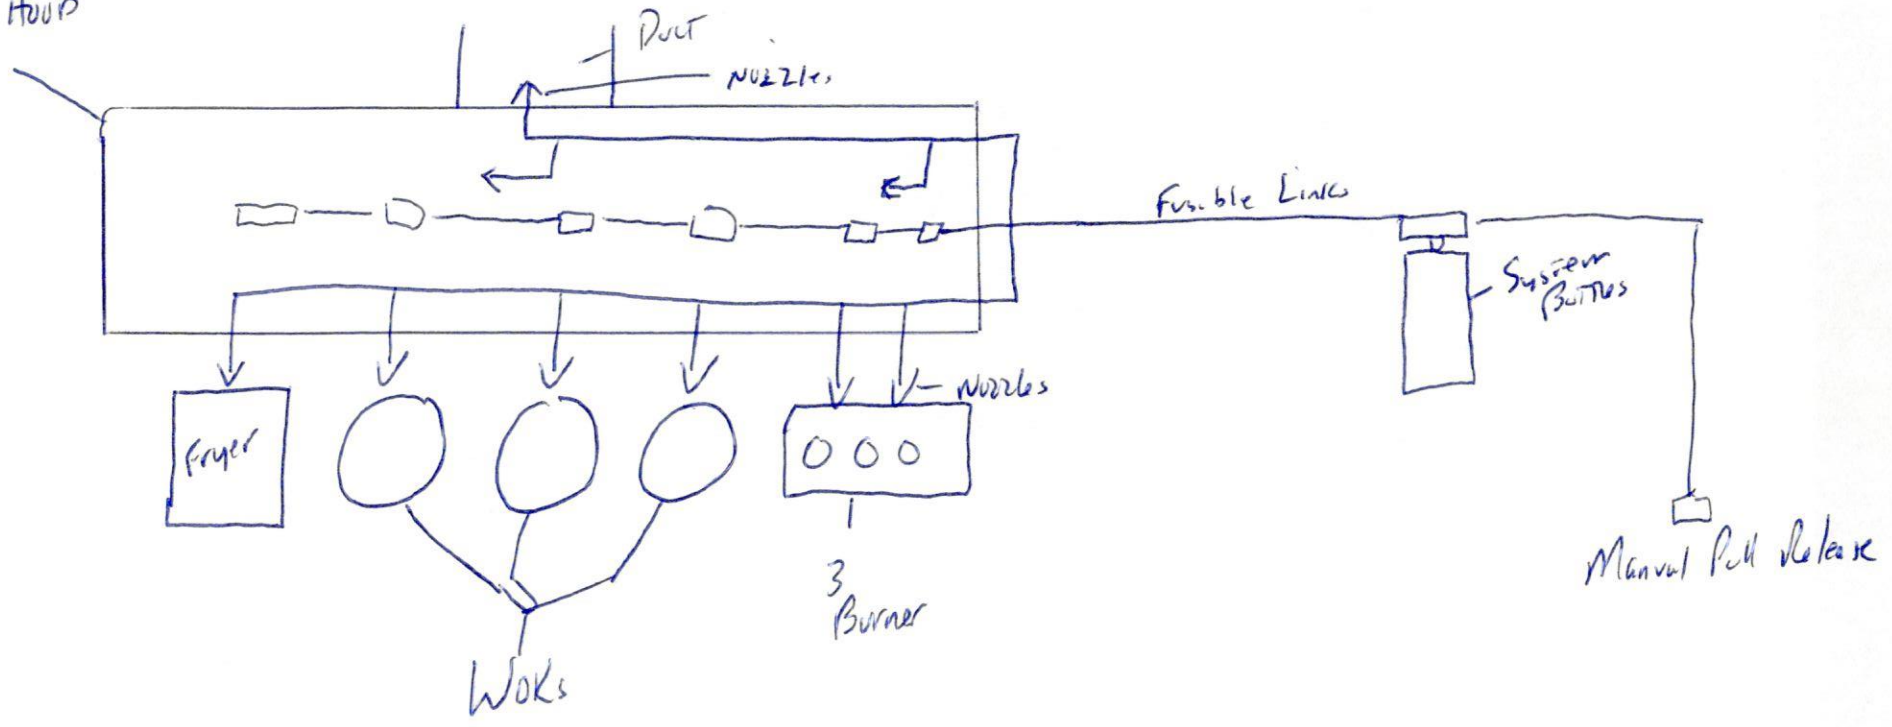

VH 300 Amerex 4.75 System