


# 6/2 Congress Top View Hood + Duct

wall 1" air space 24ga gslu, 1" min wool, 24ga stain less fscing, an 3" Air space behind Hood

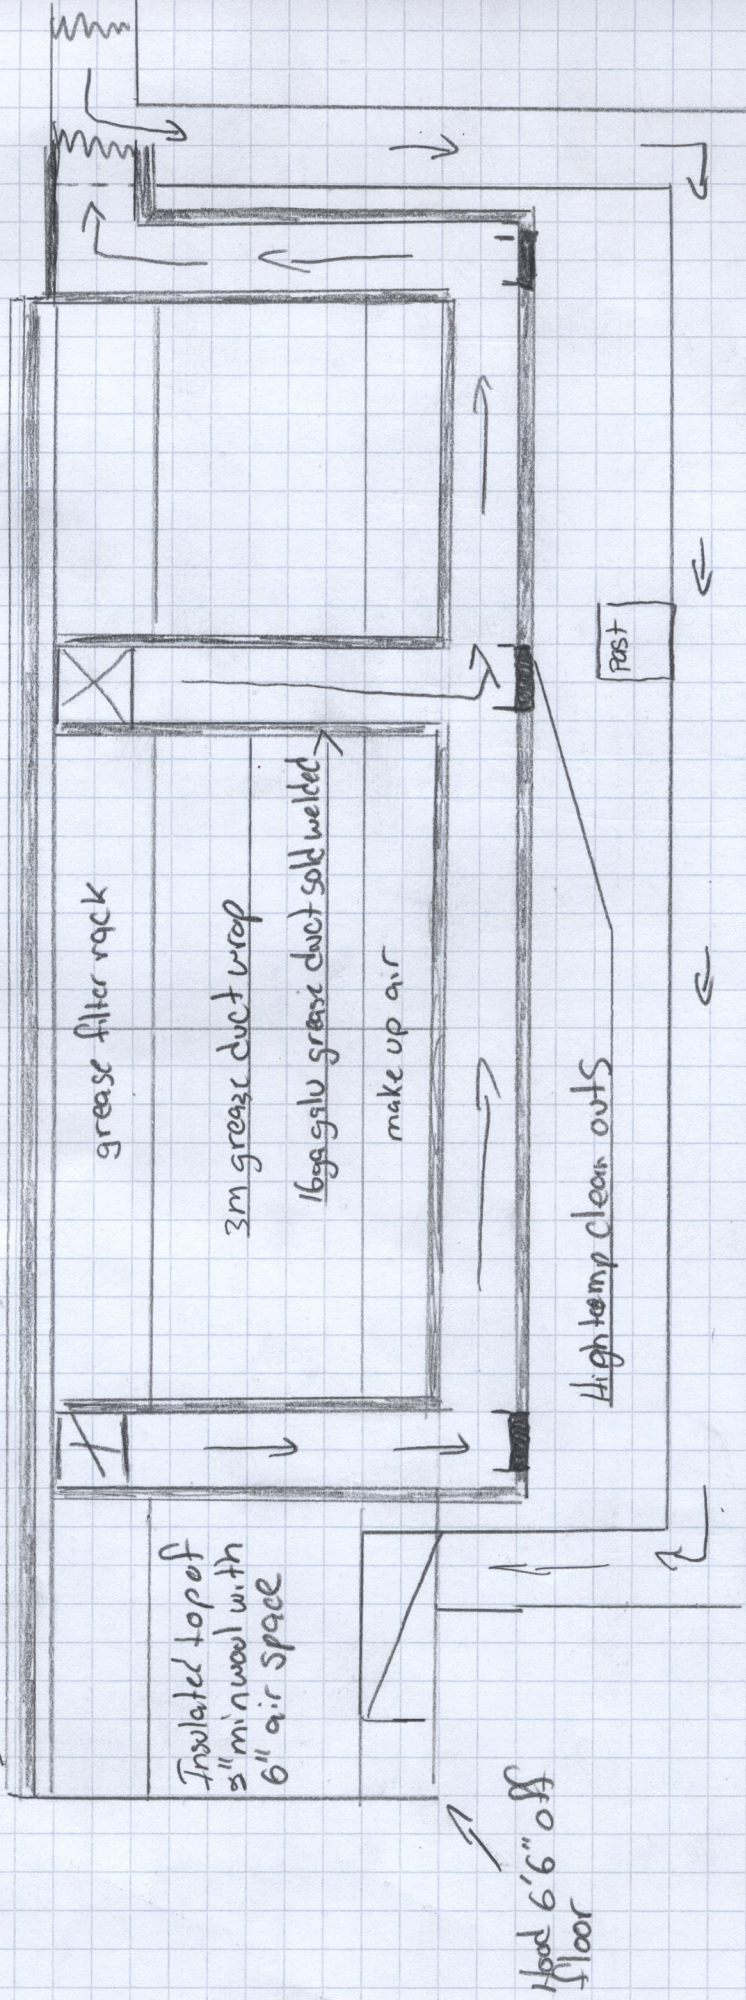

grease filter rack

3m grease duct wrap

16ga gslu grease duct sold welded

make up air

High temp clean outs

Insulated top of 2" min wool with 6" air space

Hood 6'6" off floor

POST