
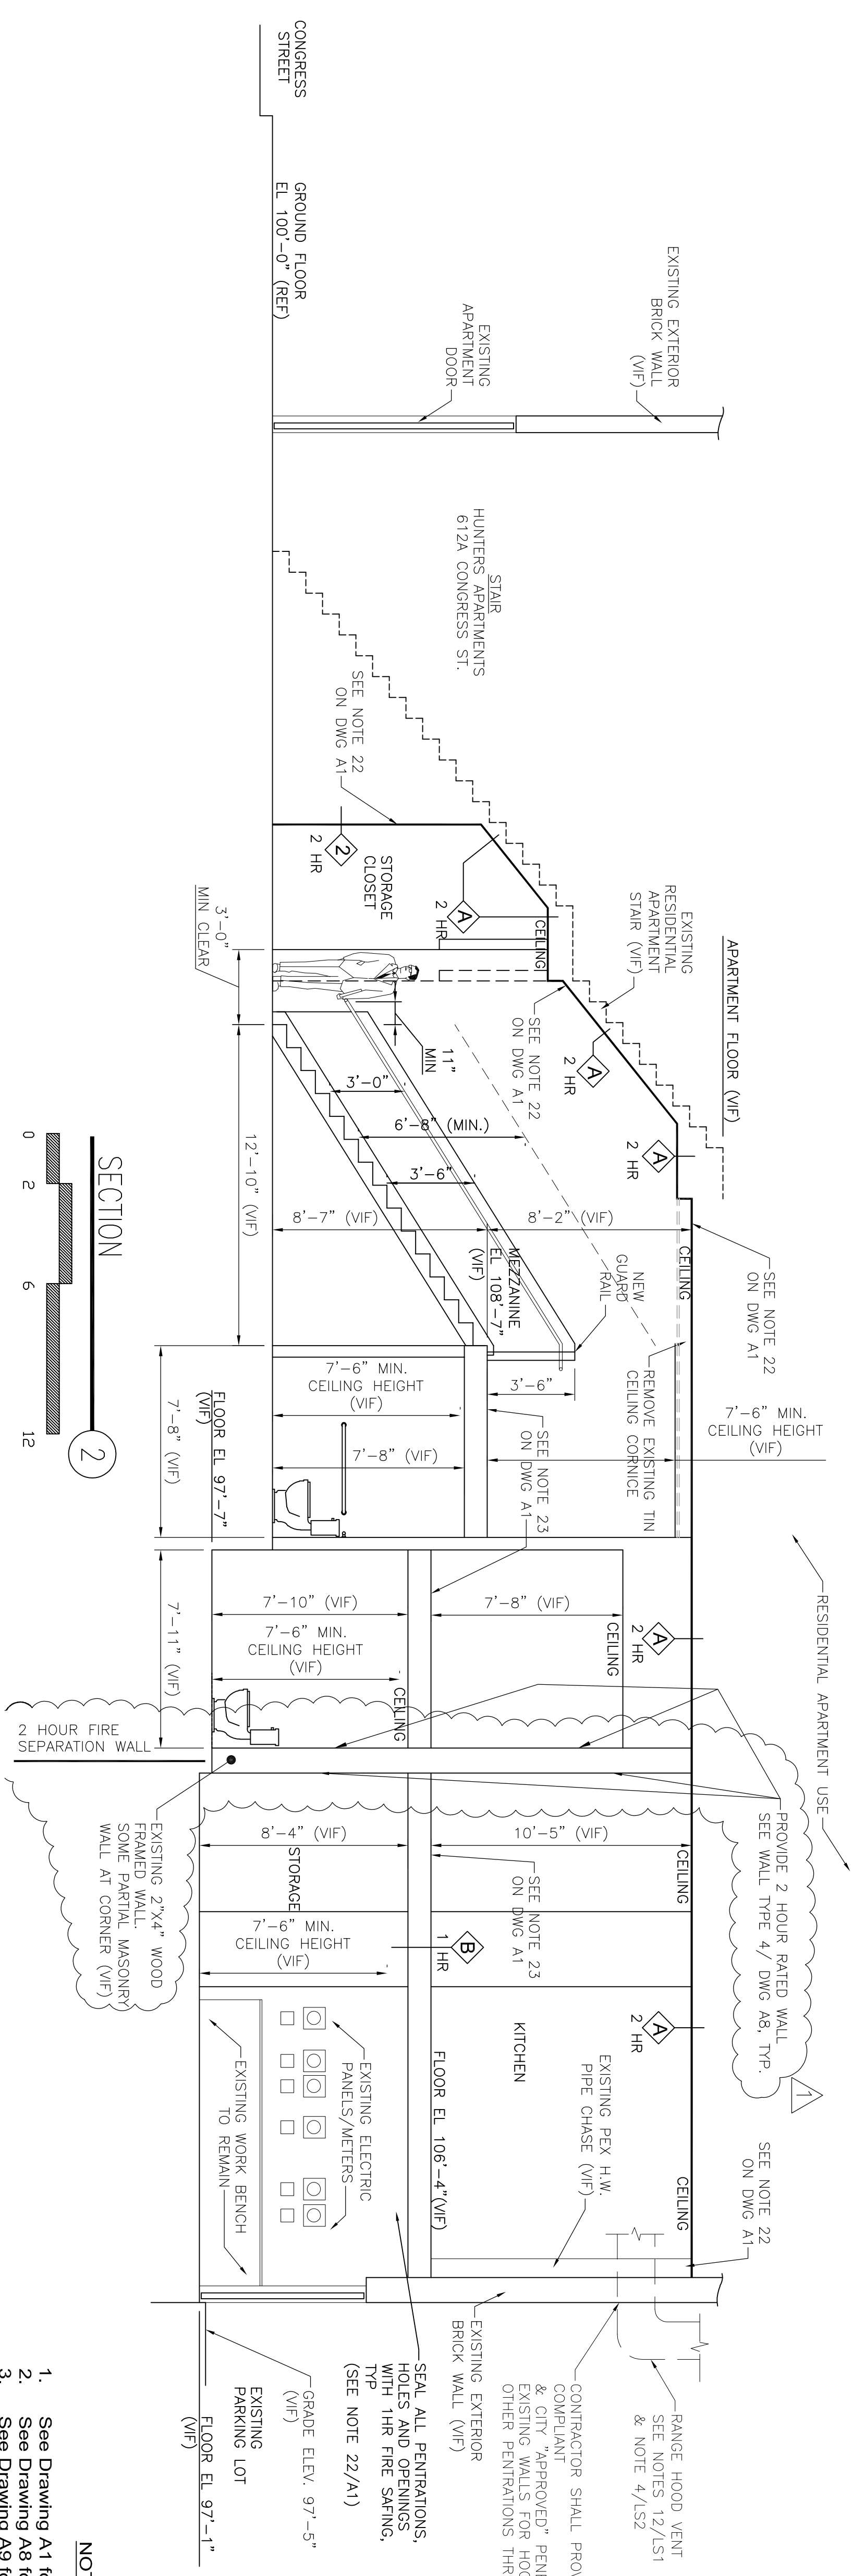


REV.	DATE	STATUS
	2-04-16	PERMIT SUBMISSION
	2-12-16	PERMIT RESUBMISSION
1	9-22-16	FMO COMMENTS REVISIONS

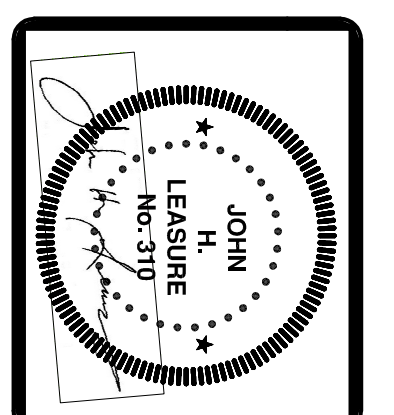

- NOTES**
1. See Drawing A1 for General Notes
 2. See Drawing A8 for Wall Types
 3. See Drawing A9 for Ceiling Types
 4. See Drawing A9 for Door Schedule

PROPOSED SICHUAN KITCHEN - RESTAURANT
612 CONGRESS STREET
PORTLAND, MAINE
 BUILDING SCHEMATIC SECTIONS

JOHN H. LEASURE ARCHITECT, INC.
 6 Q STREET
 SOUTH PORTLAND, MAINE 04106

