


- NOTES:
1. ALL HOLES, GAPS AND PENETRATIONS IN CEILING AND WALLS SHALL BE SEALED WITH 3M FIRE BARBER SEALANT 150+ (MIN. 2 HOUR RATED) INCLUDING HEX PIPING CHASSES.
 2. ALL EXISTING WOOD/METAL LATHE AND PLASTER SURFACES ON FIRE RATED WALLS AND CEILINGS SHALL BE PATCHED, OPENINGS & HOLES FILLED AND ALL PENETRATIONS SHALL BE SEALED WITH FIRE RATED SEALANT (SEE NOTE 1) TYP.
 3. CONTRACTOR SHALL CONFIRM EXISTING CEILING STRUCTURE IS CAPABLE OF SUSTAINING ADDITIONAL WEIGHT OF CEILING MATERIALS AS DESCRIBED. CONSULTATION WITH PROFESSIONAL STRUCTURAL ENGINEER (NOT IN MY CONTRACT) MAY BE NECESSARY TO VERIFY STRUCTURAL STABILITY.

REV.	DATE	STATUS
	2-04-16	PERMIT SUBMISSION
	2-12-16	PERMIT RESUBMISSION
1	9-22-16	FMO COMMENTS REVISIONS

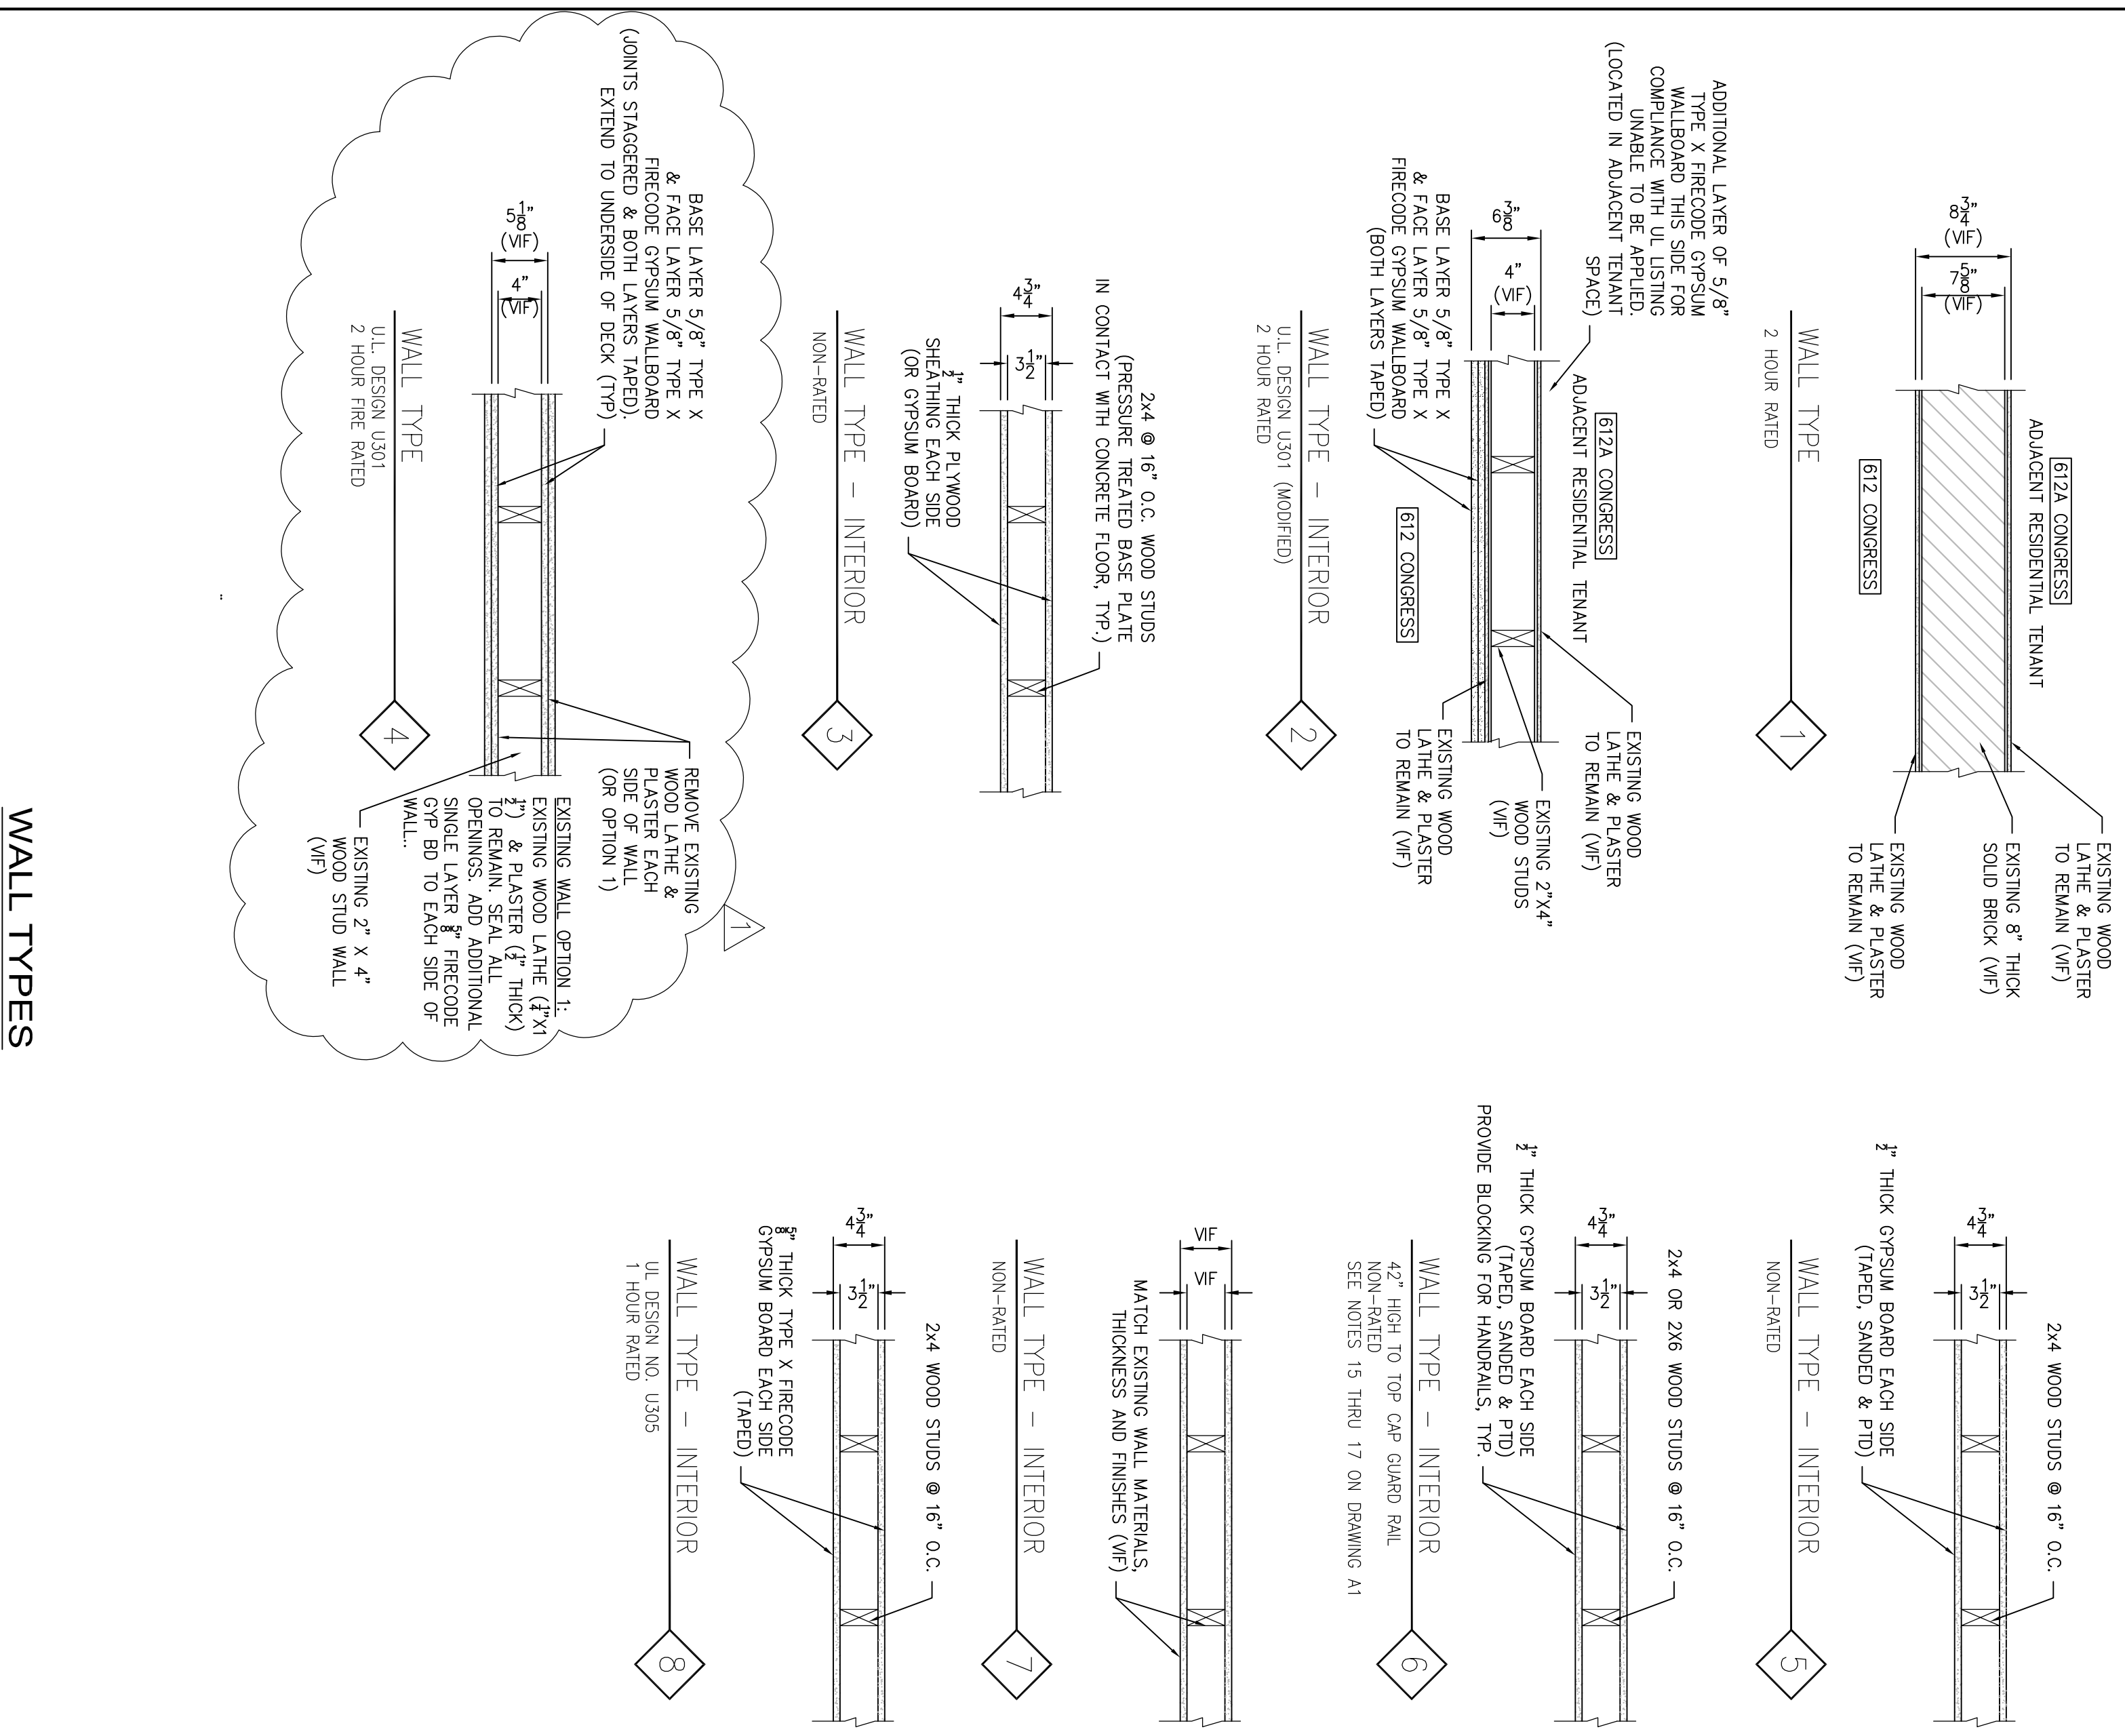

NOTES

1. See Drawing A1 for General Notes, especially note 22 regarding existing interior wall and ceiling surface patching and sealing requirements.

PROPOSED SICHUAN KITCHEN - RESTAURANT
612 CONGRESS STREET
PORTLAND, MAINE

