




**5 PLAN DETAIL- CORNER PILASTER**  
SCALE: 6" = 1'-0"

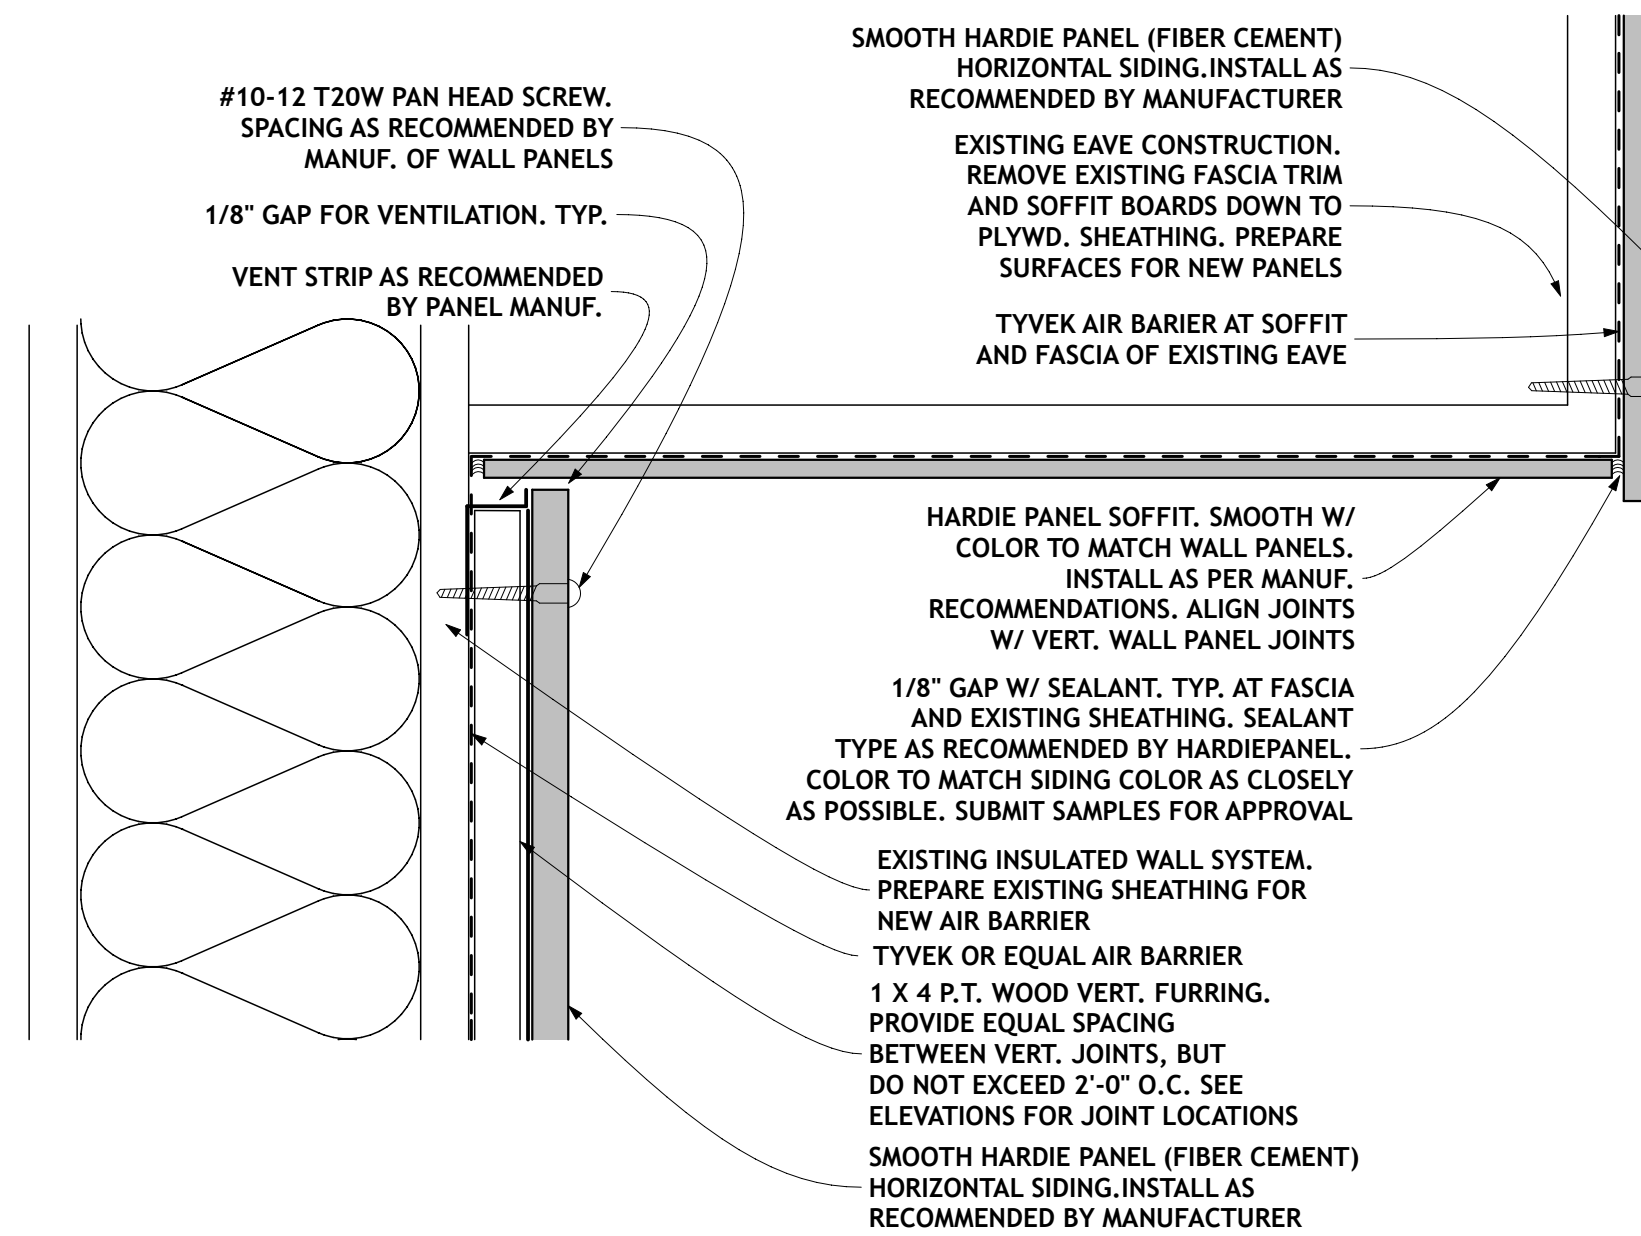


**2 SECTION DETAIL- EXISTING SOFFIT**  
SCALE: 6" = 1'-0"

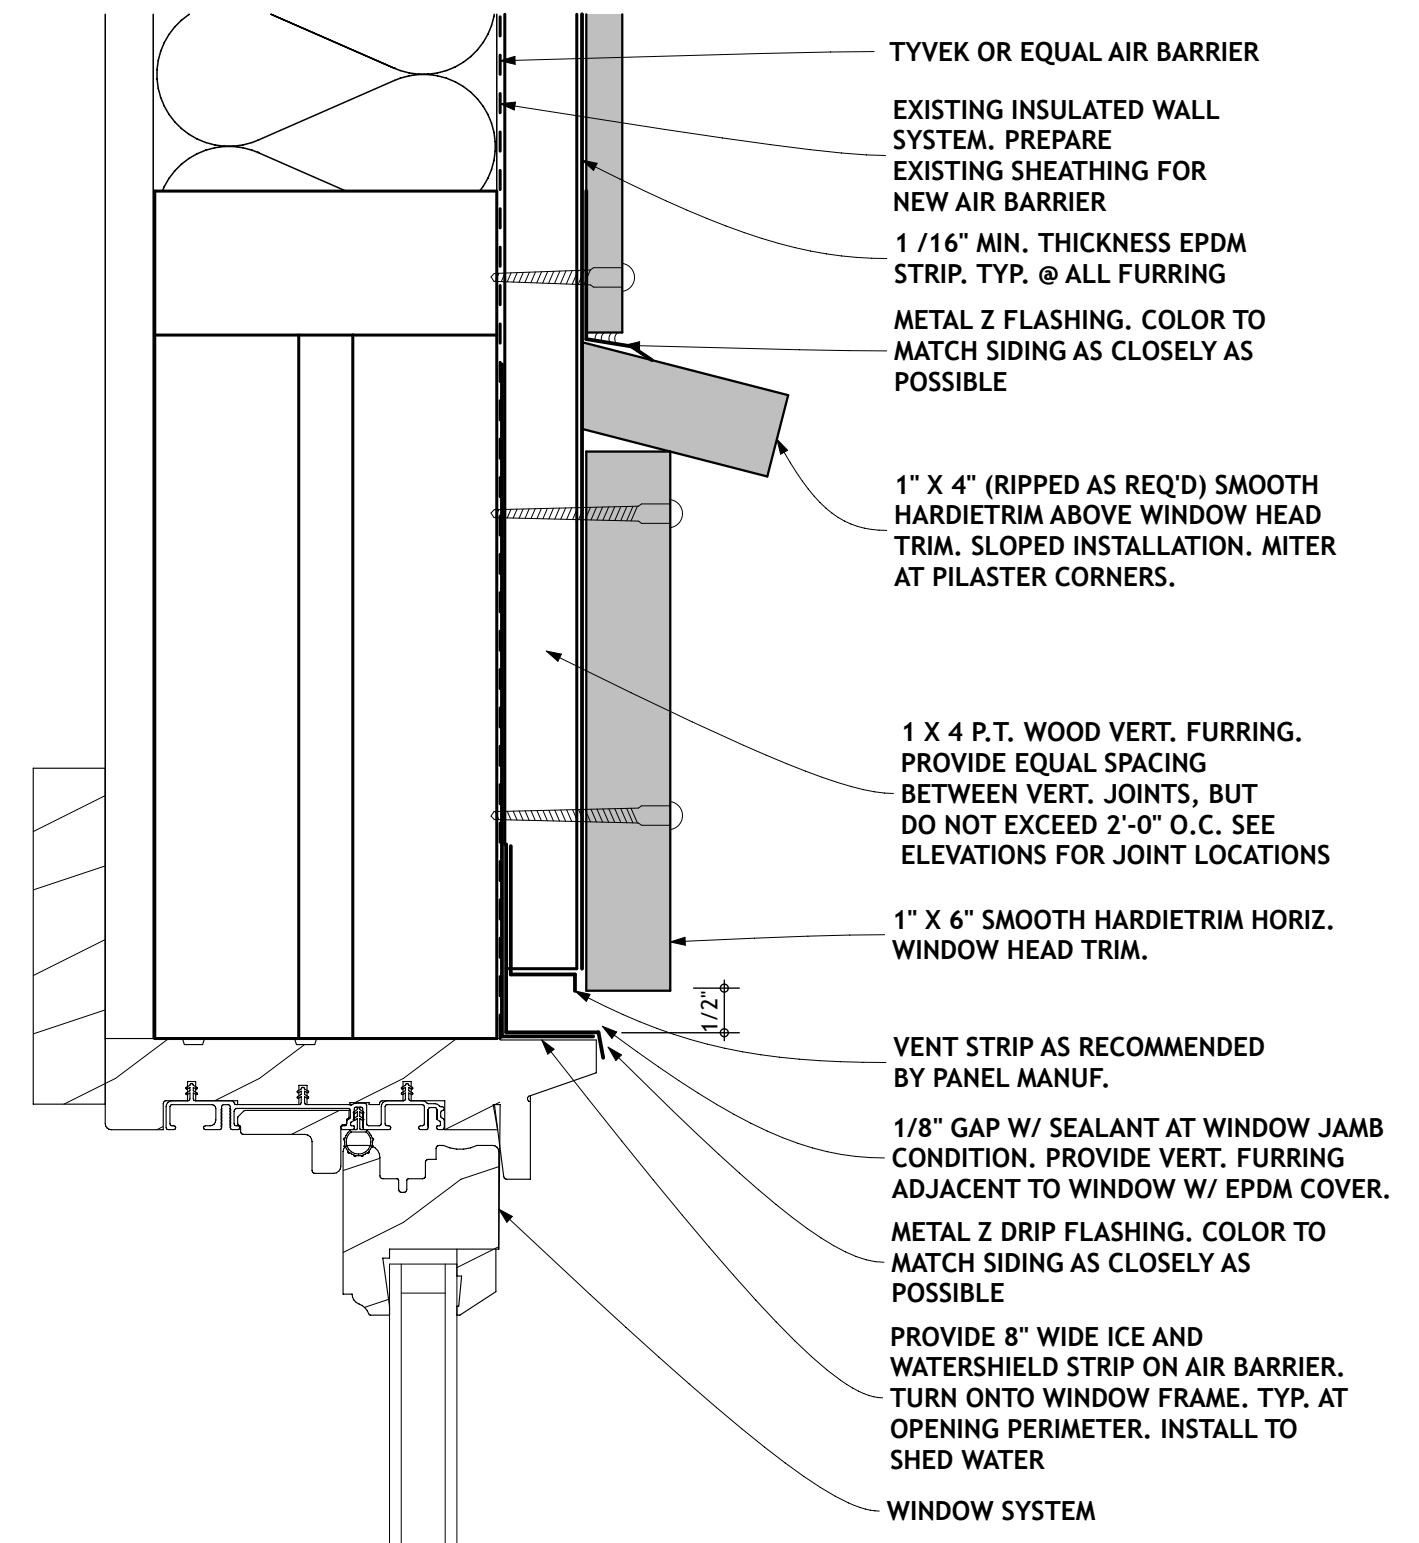


**4 SECTION DETAIL- WINDOW HEAD TRIM**  
SCALE: 6" = 1'-0"

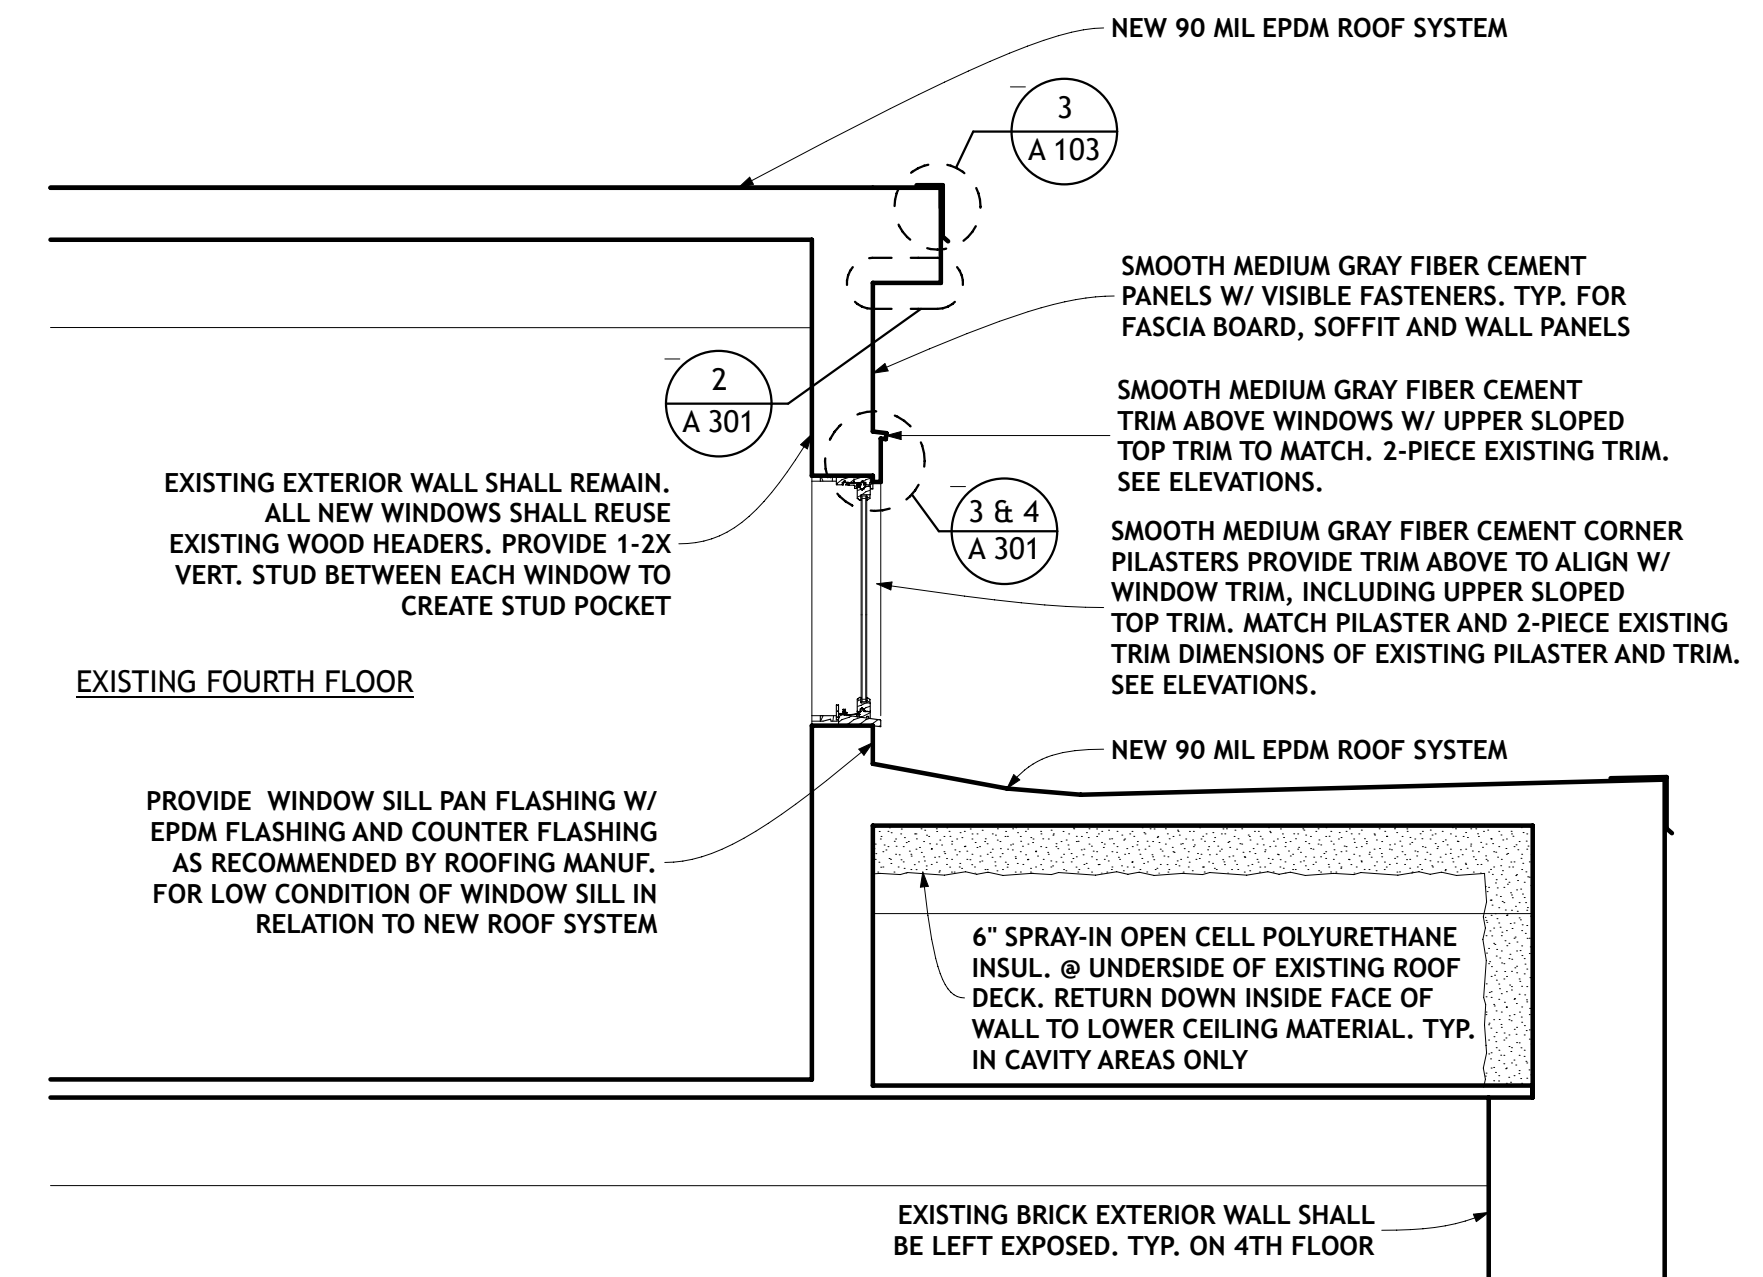

**1 PARTIAL BUILDING SECTION**  
SCALE: 1/2" = 1'-0"

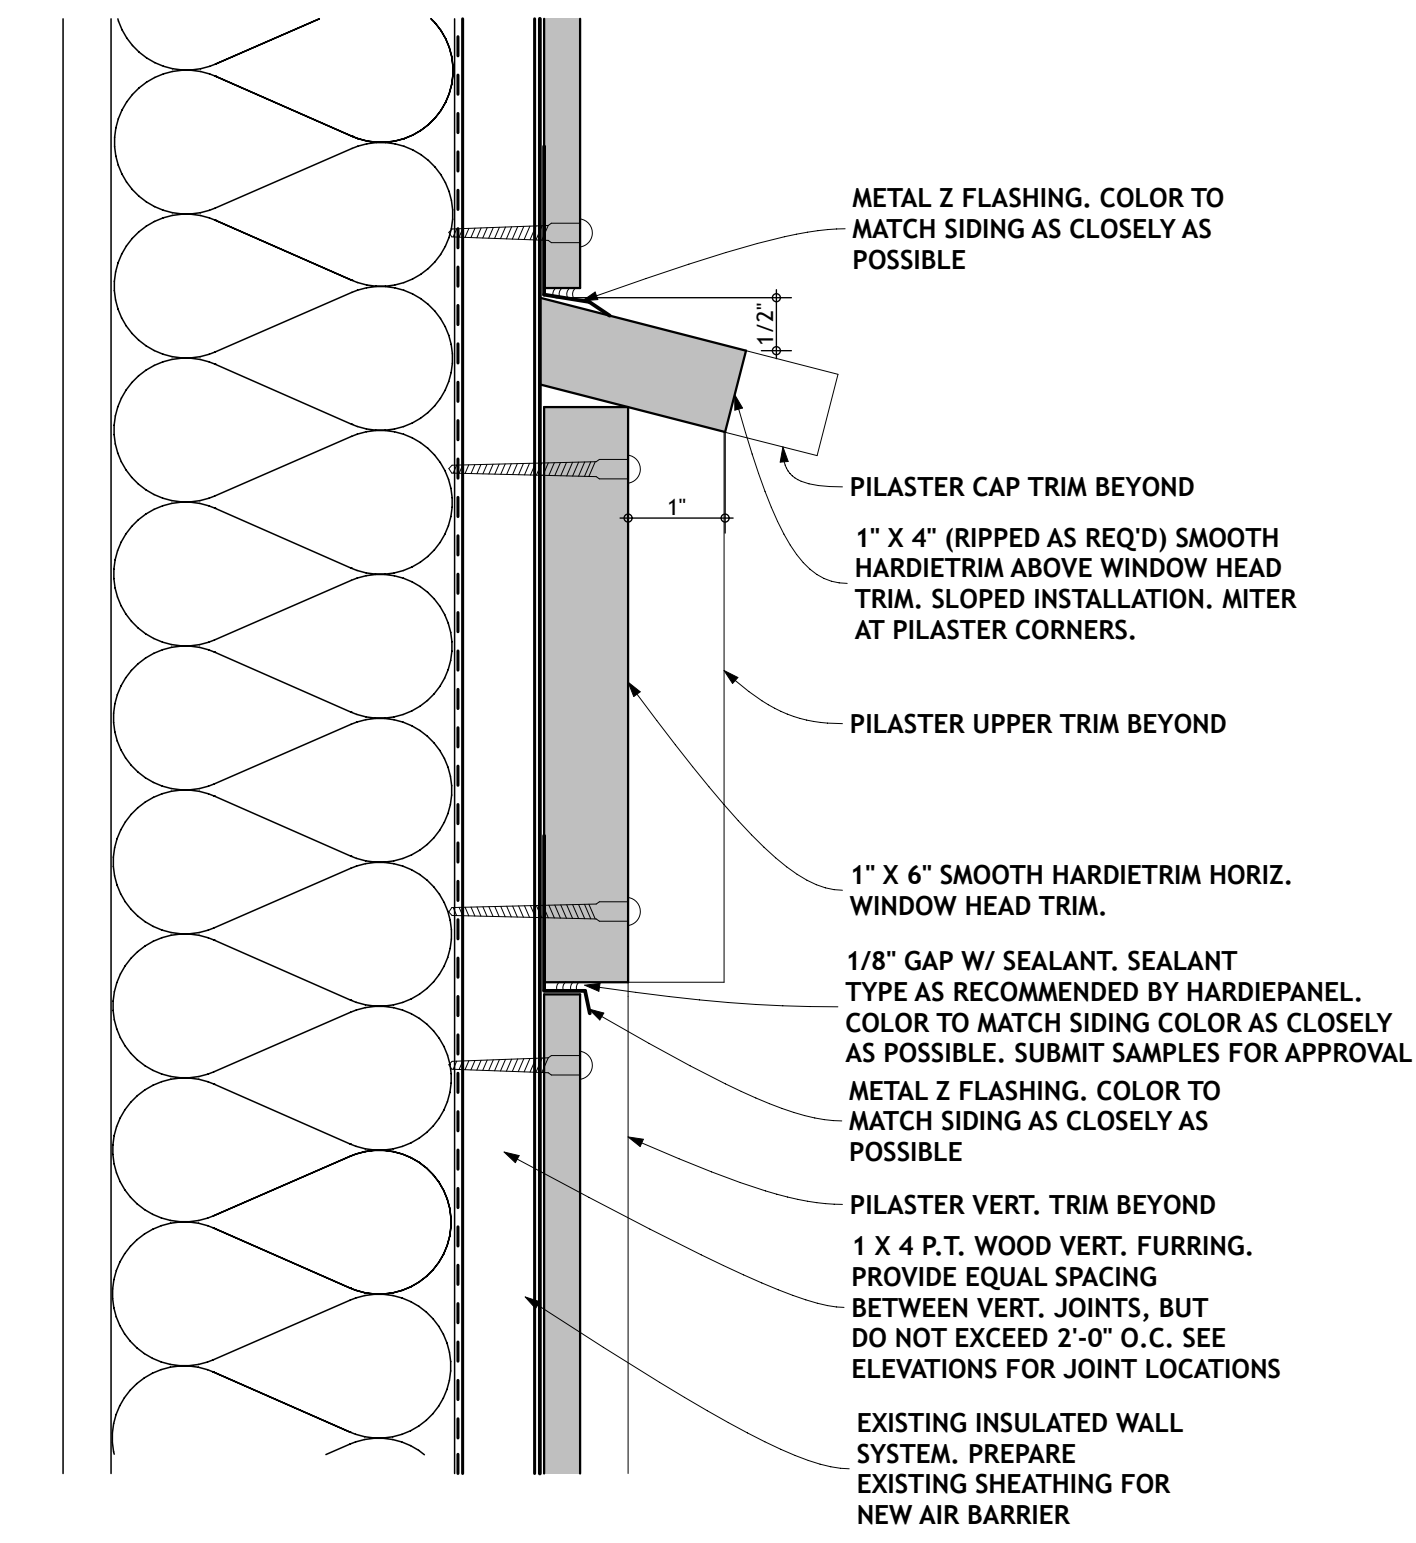

**3 SECTION DETAIL- HEAD TRIM TO PANEL**  
SCALE: 6" = 1'-0"

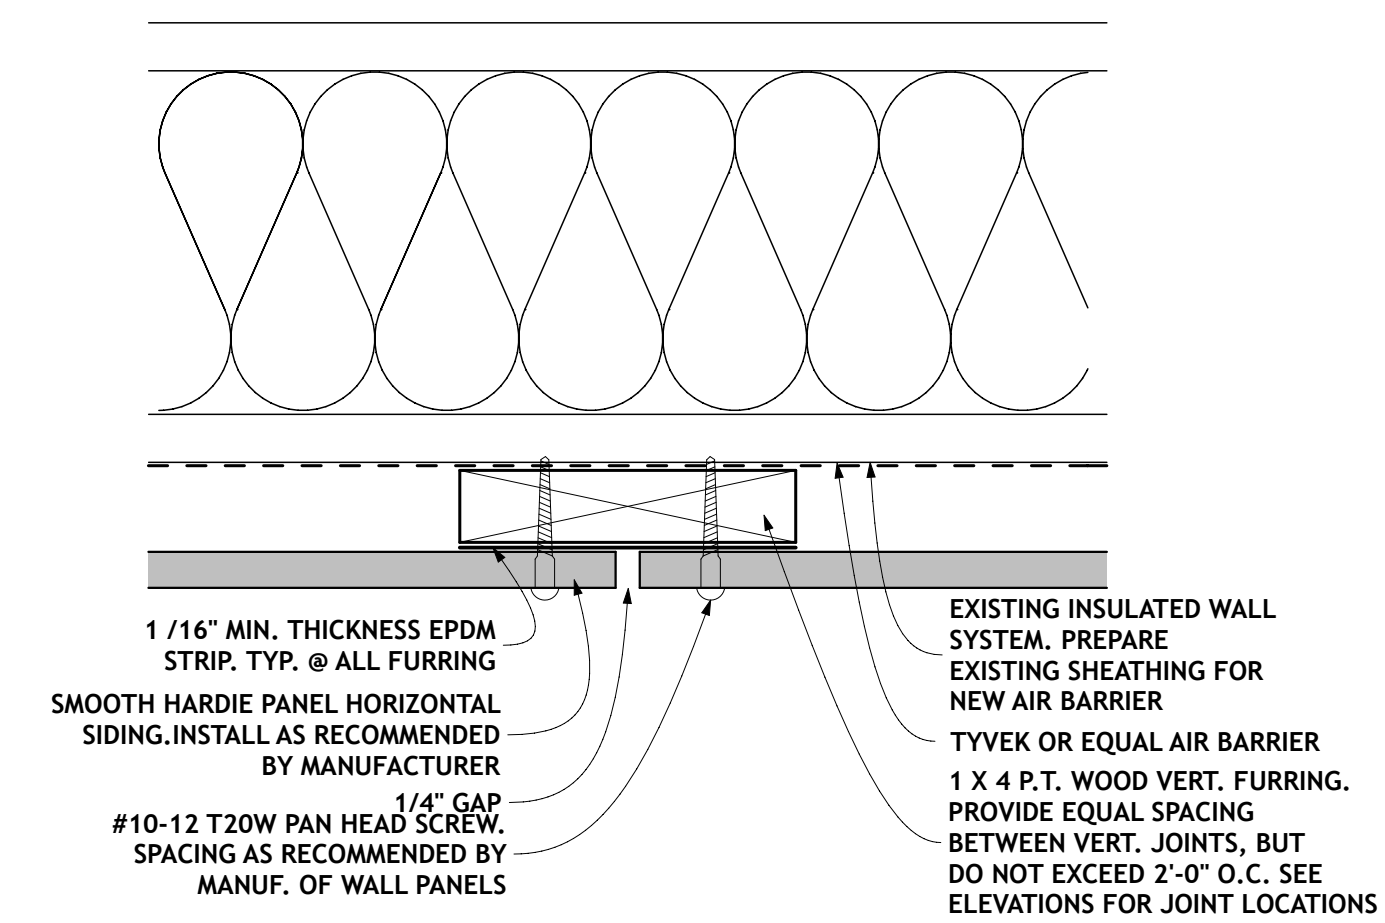

**6 PLAN DETAIL- VERT. PANEL JOINT**  
SCALE: 6" = 1'-0"

**PERMIT SET**  
5/28/15

