


1 4th Flr - Demolition
 SCALE: 1/4" = 1'-0"
 0 4 8 12



2 5th Flr - Demolition
 SCALE: 1/4" = 1'-0"
 0 4 8 12

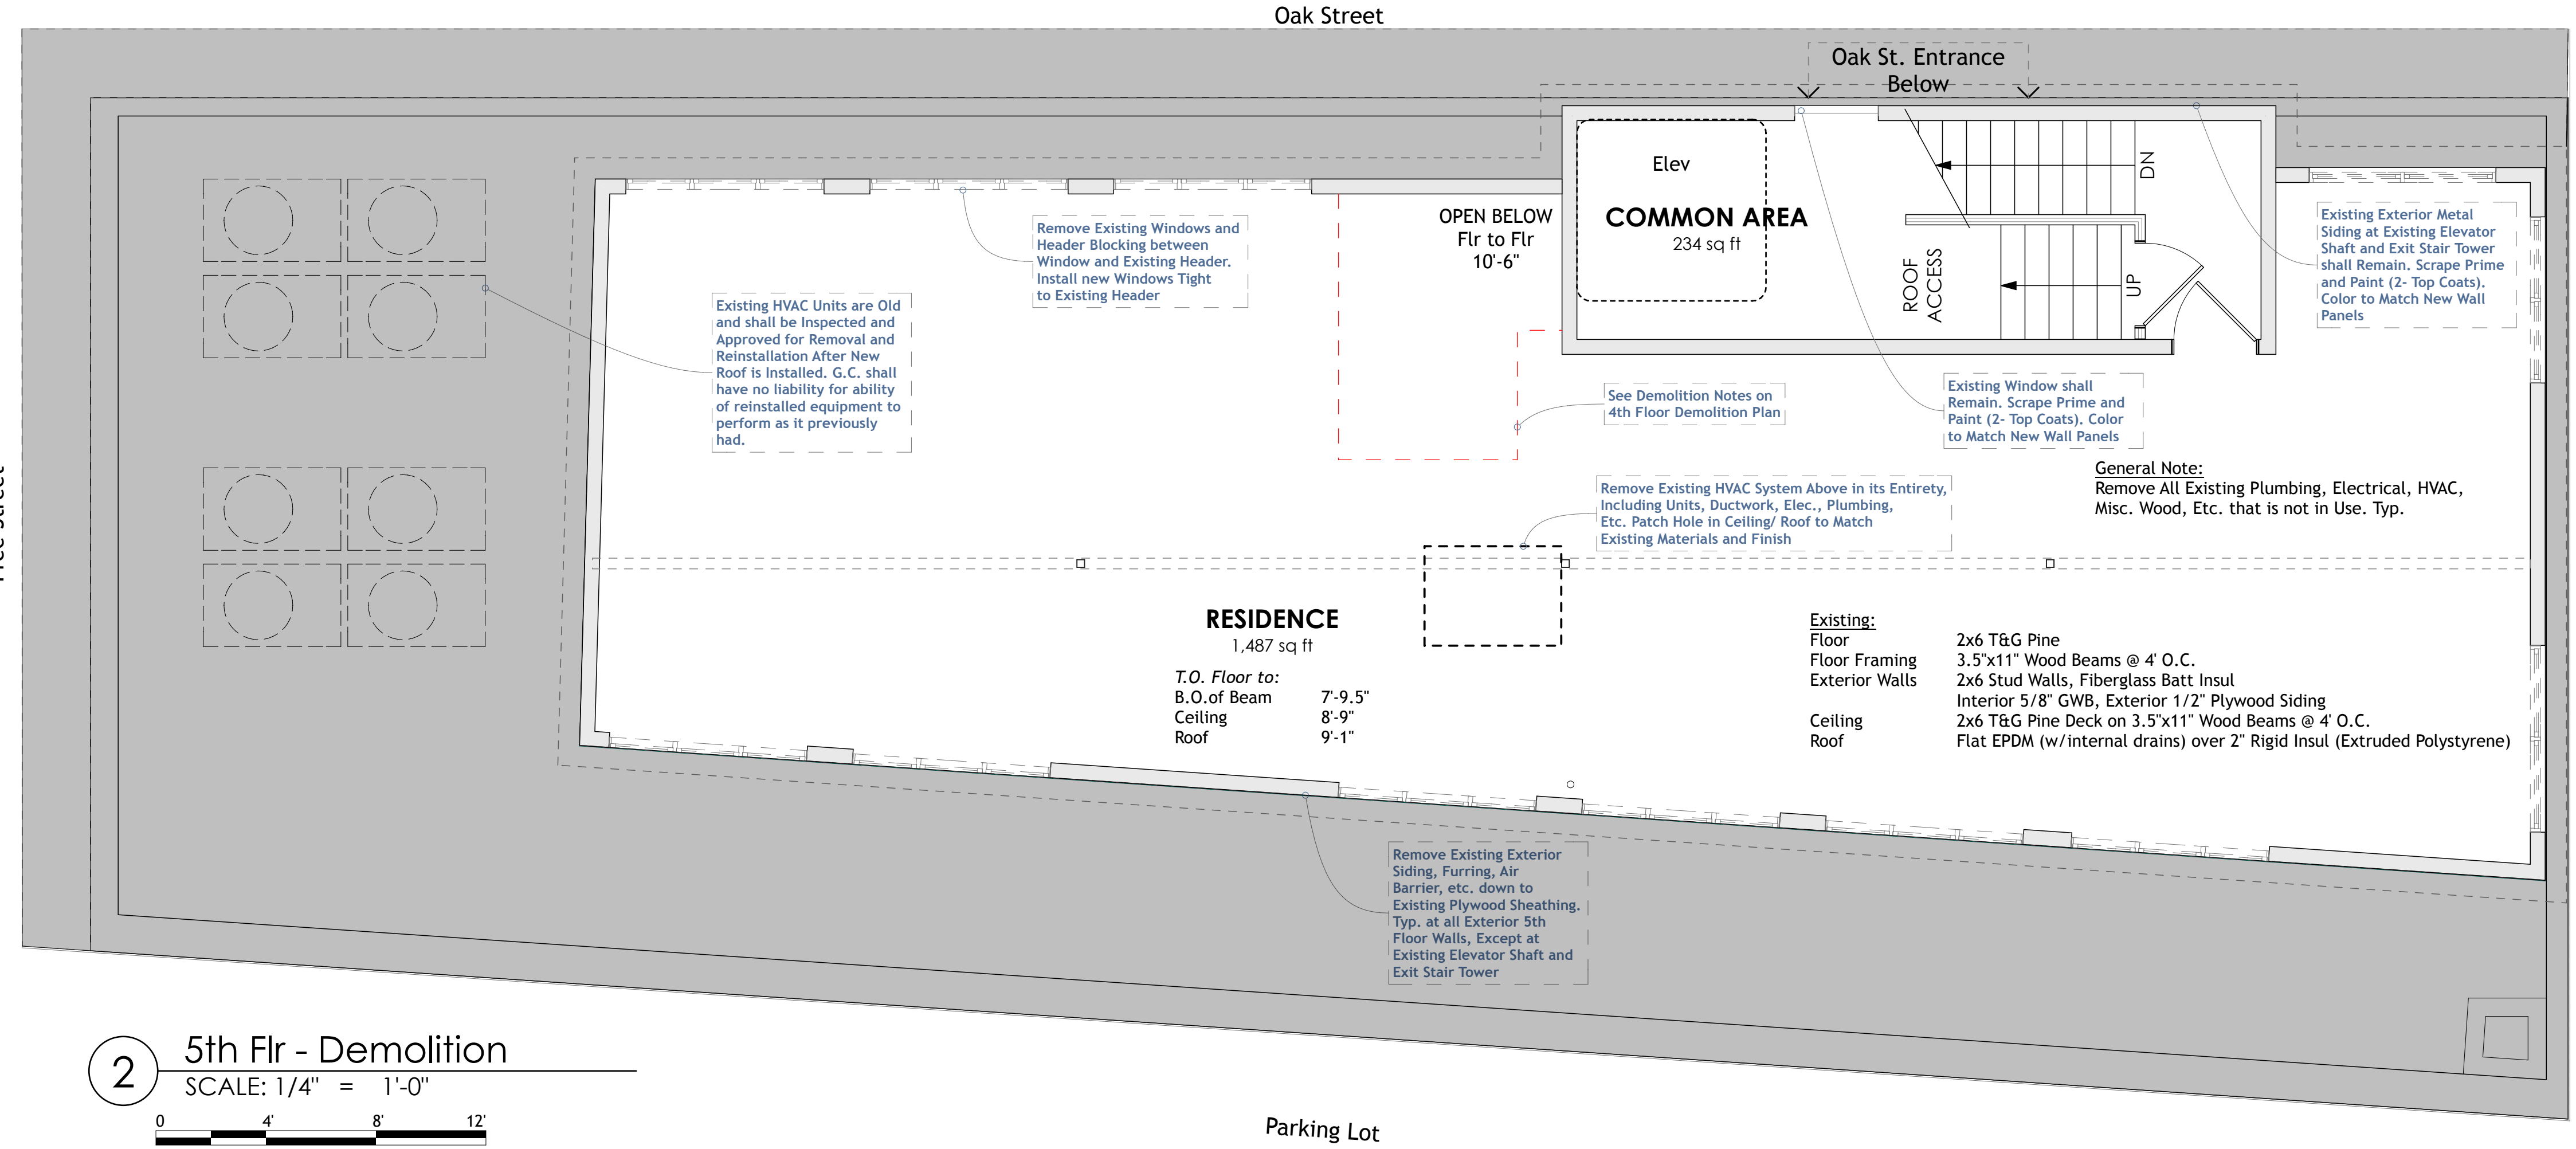

PERMIT SET
 5/28/15