

Permit Set
May 28, 2015

CALEB JOHNSON
ARCHITECTS + BUILDERS
265 MAIN STREET, SUITE 201 BIDDEFORD, ME 04005
T: 207.283.8777 F: 207.283.8778 CJAB.ME




South Elevation

Parking Lot Side

SCALE: 1/8" = 1'-0"

DRAFTSPERSON:
DGB
DATE OF ISSUE:
7/28/15
PROJECT STATUS:
Schematic design

Proposed

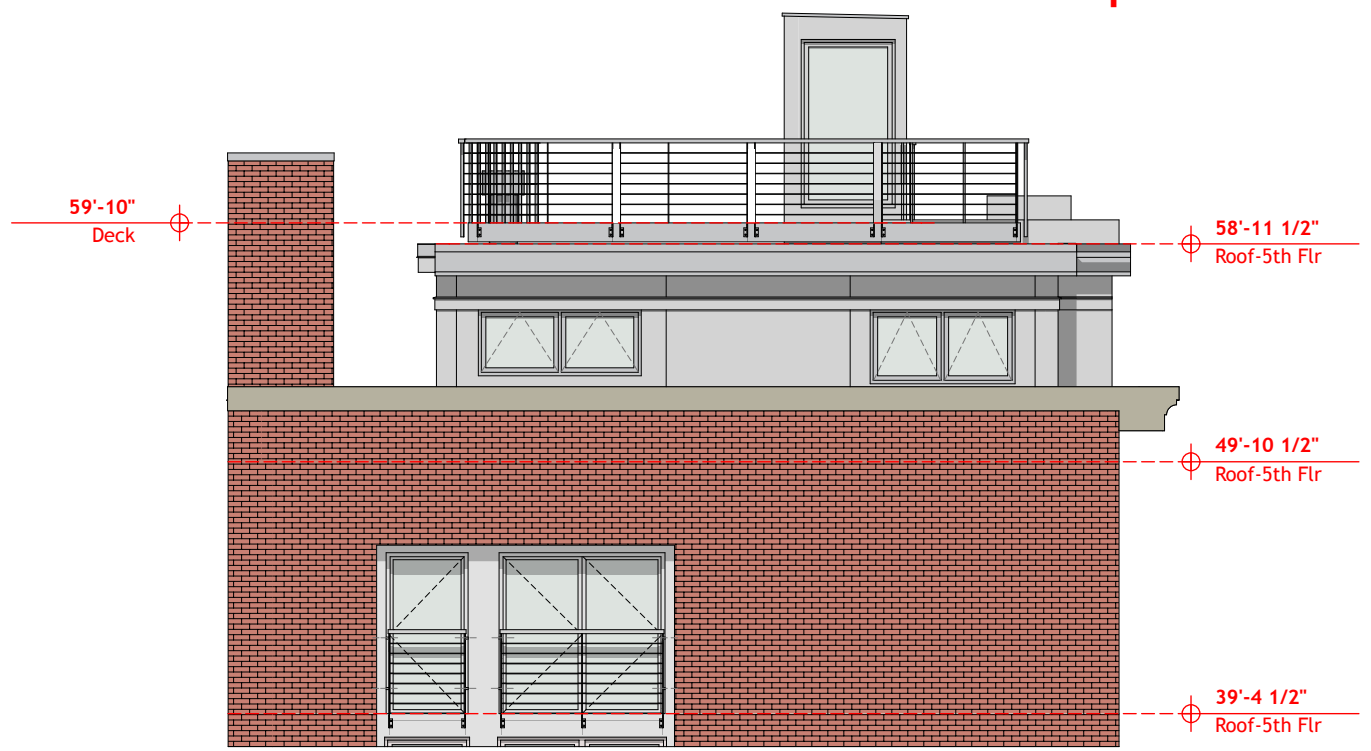

East Elevation

SCALE: 1/8" = 1'-0"



44 Oak Street
Michael Keon
44 Oak Street Portland ME 04101

A202

Proposed
Elevations S/E

\\Volumes/Network F:\es\CJAB\PROJECTS\1 CURRENT PROJECTS\KEON\KEON 2\1 DESIGN\DRAWINGS\5 CD\ARCH\CAD\Keon_G2 Phase 2 .p1n