


1 4th Flr - Demolition
SCALE: 1/4" = 1'-0"

Parking Lot & Holiday Inn
SUBMISSIONS:
PROJECT STATUS: Schematic design
STUDIO MANAGER:
PROJECT ARCHITECT:
LICENSED ARCHITECT
CALEB M. JOHNSON
NO. 2919
STATE OF MAINE

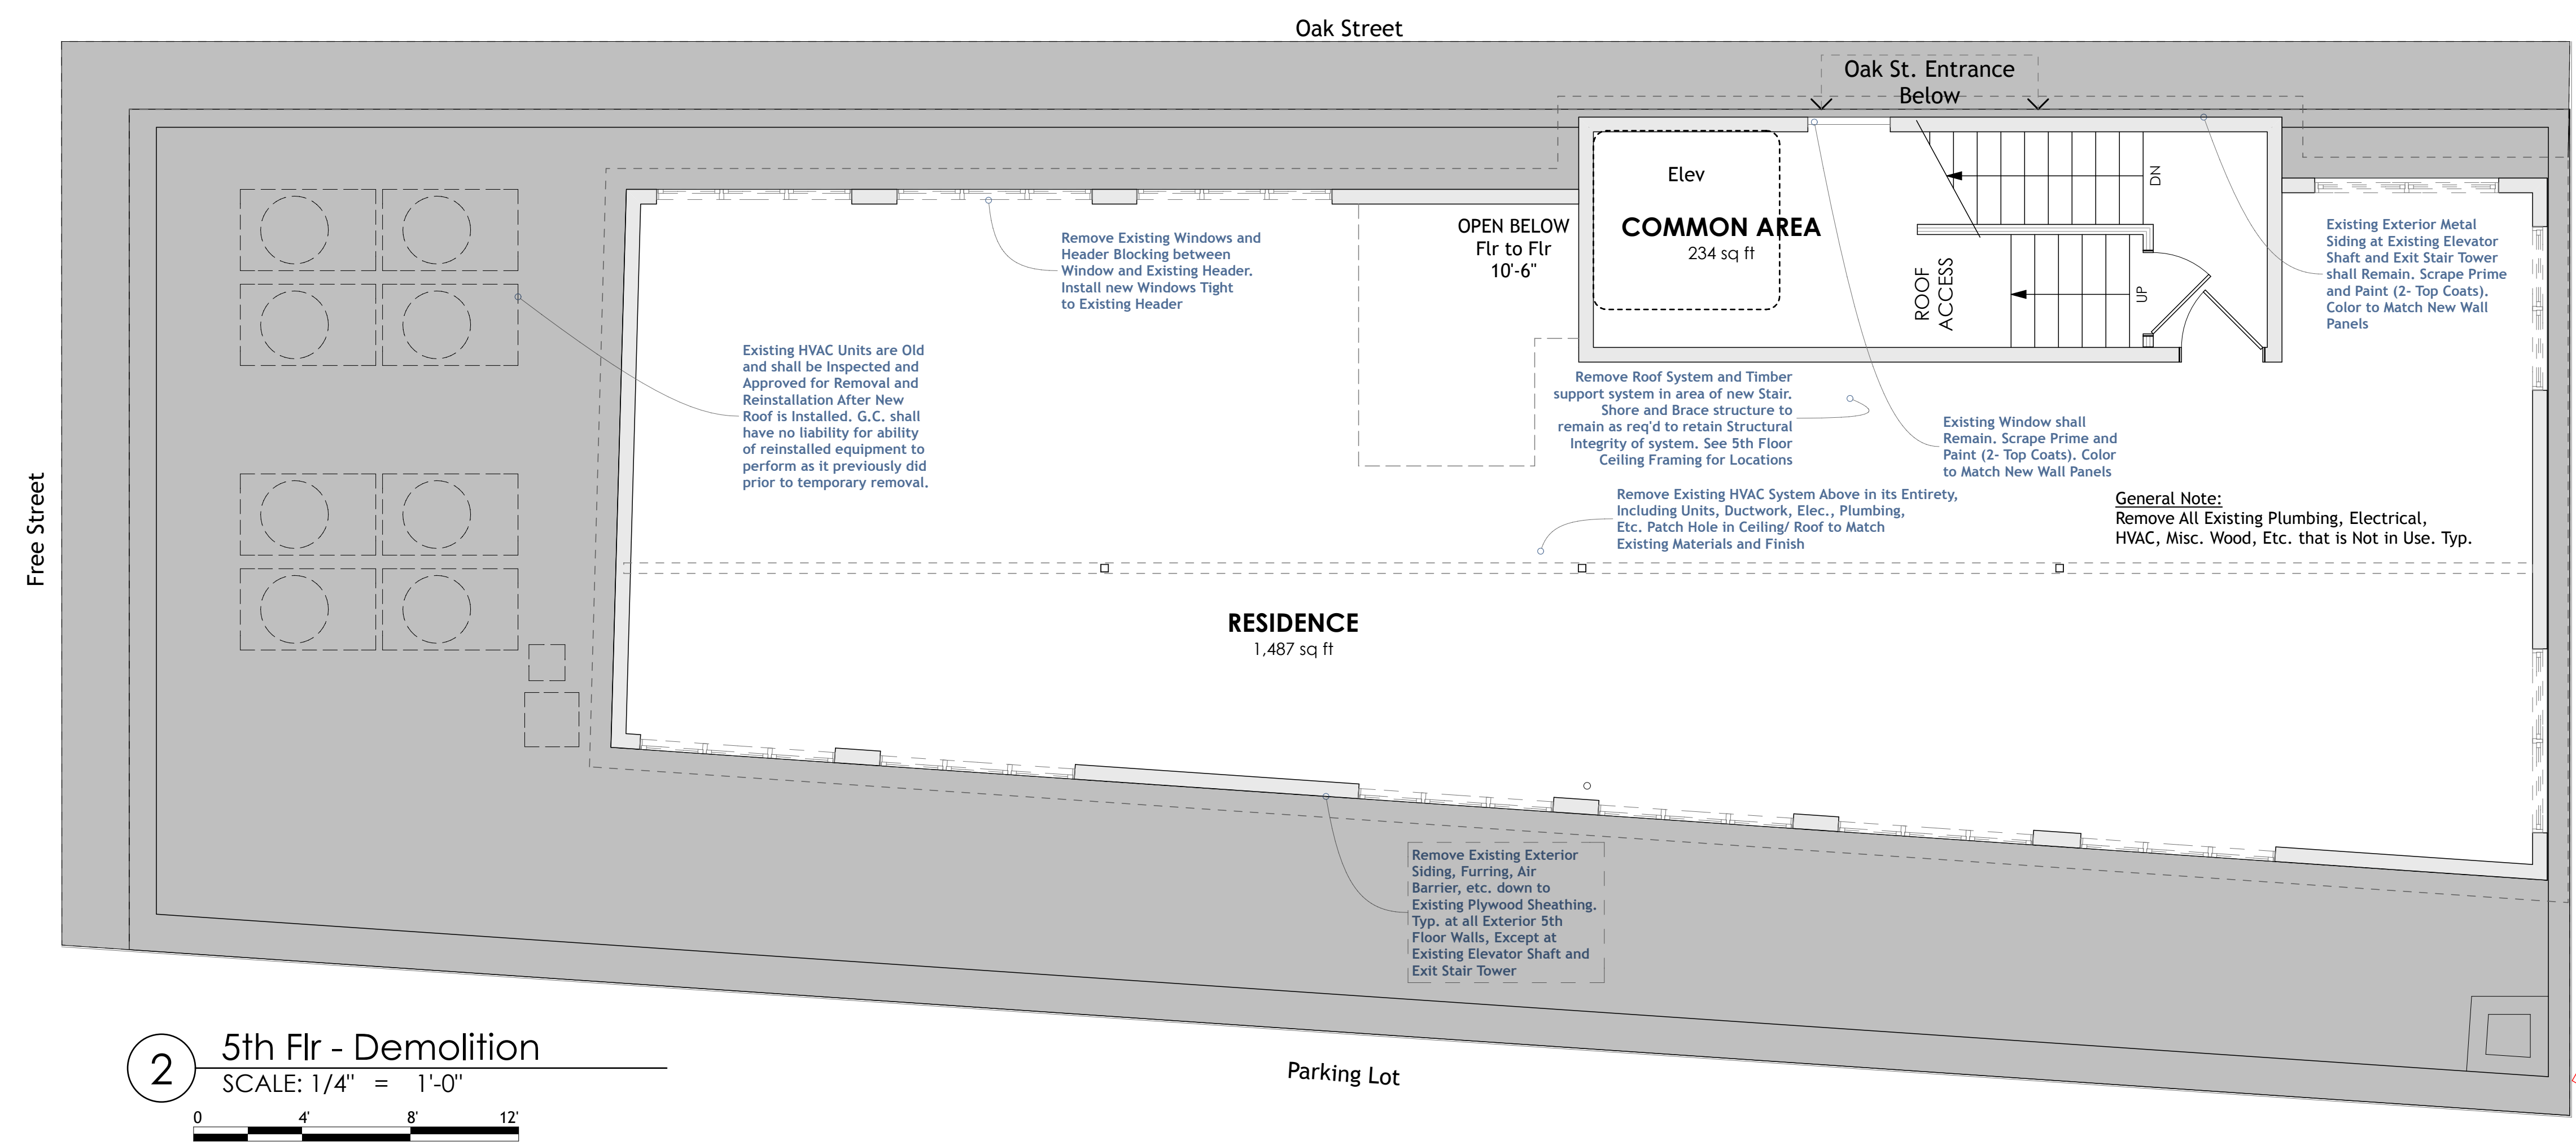

2 5th Flr - Demolition
SCALE: 1/4" = 1'-0"

Parking Lot & Holiday Inn
CONSULTANTS:
SIBERTY - LOWER VILLAGE SURVEY CO. 207.767.3546
STRUCTURE-
DRAFTSPERSON:
DCB
DATE OF ISSUE:
PROJECT STATUS:
Schematic design

44 Oak Street
Michael Keon
44 Oak Street Portland ME 04101

PERMIT SET
5/28/15