



APPLICANT
Alanna York
116 Free St.
Portland, Maine 04101
Tell: 207-318-9898

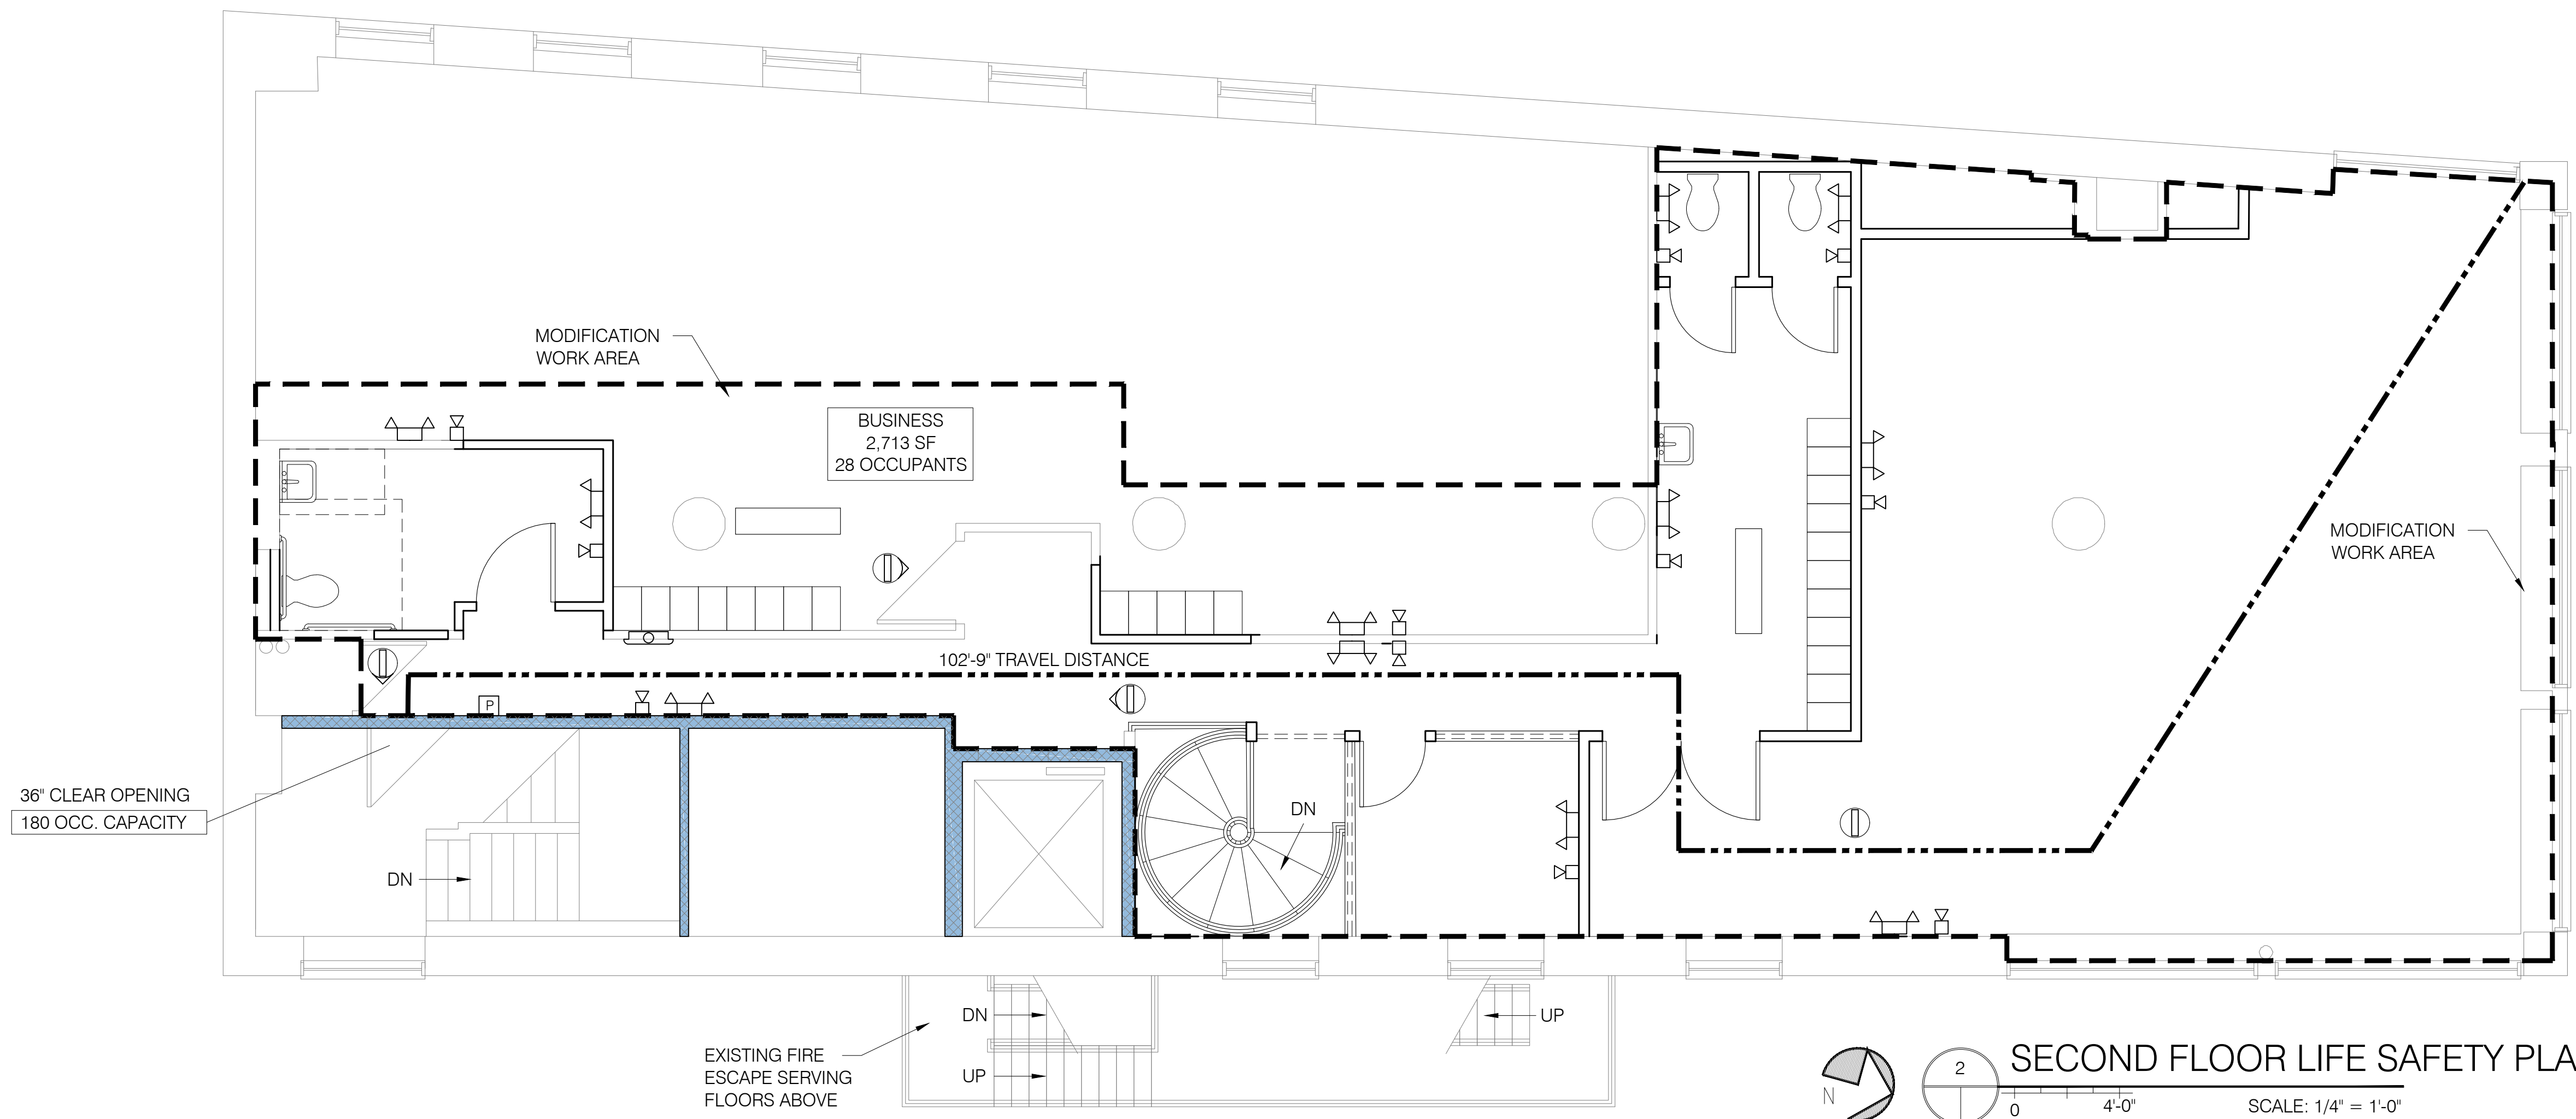

2 SECOND FLOOR LIFE SAFETY PLAN
SCALE: 1/4" = 1'-0"

NOTE:
1. BUSINESS OCCUPANCY LOCATED ON THIRD FLOOR ABOVE.

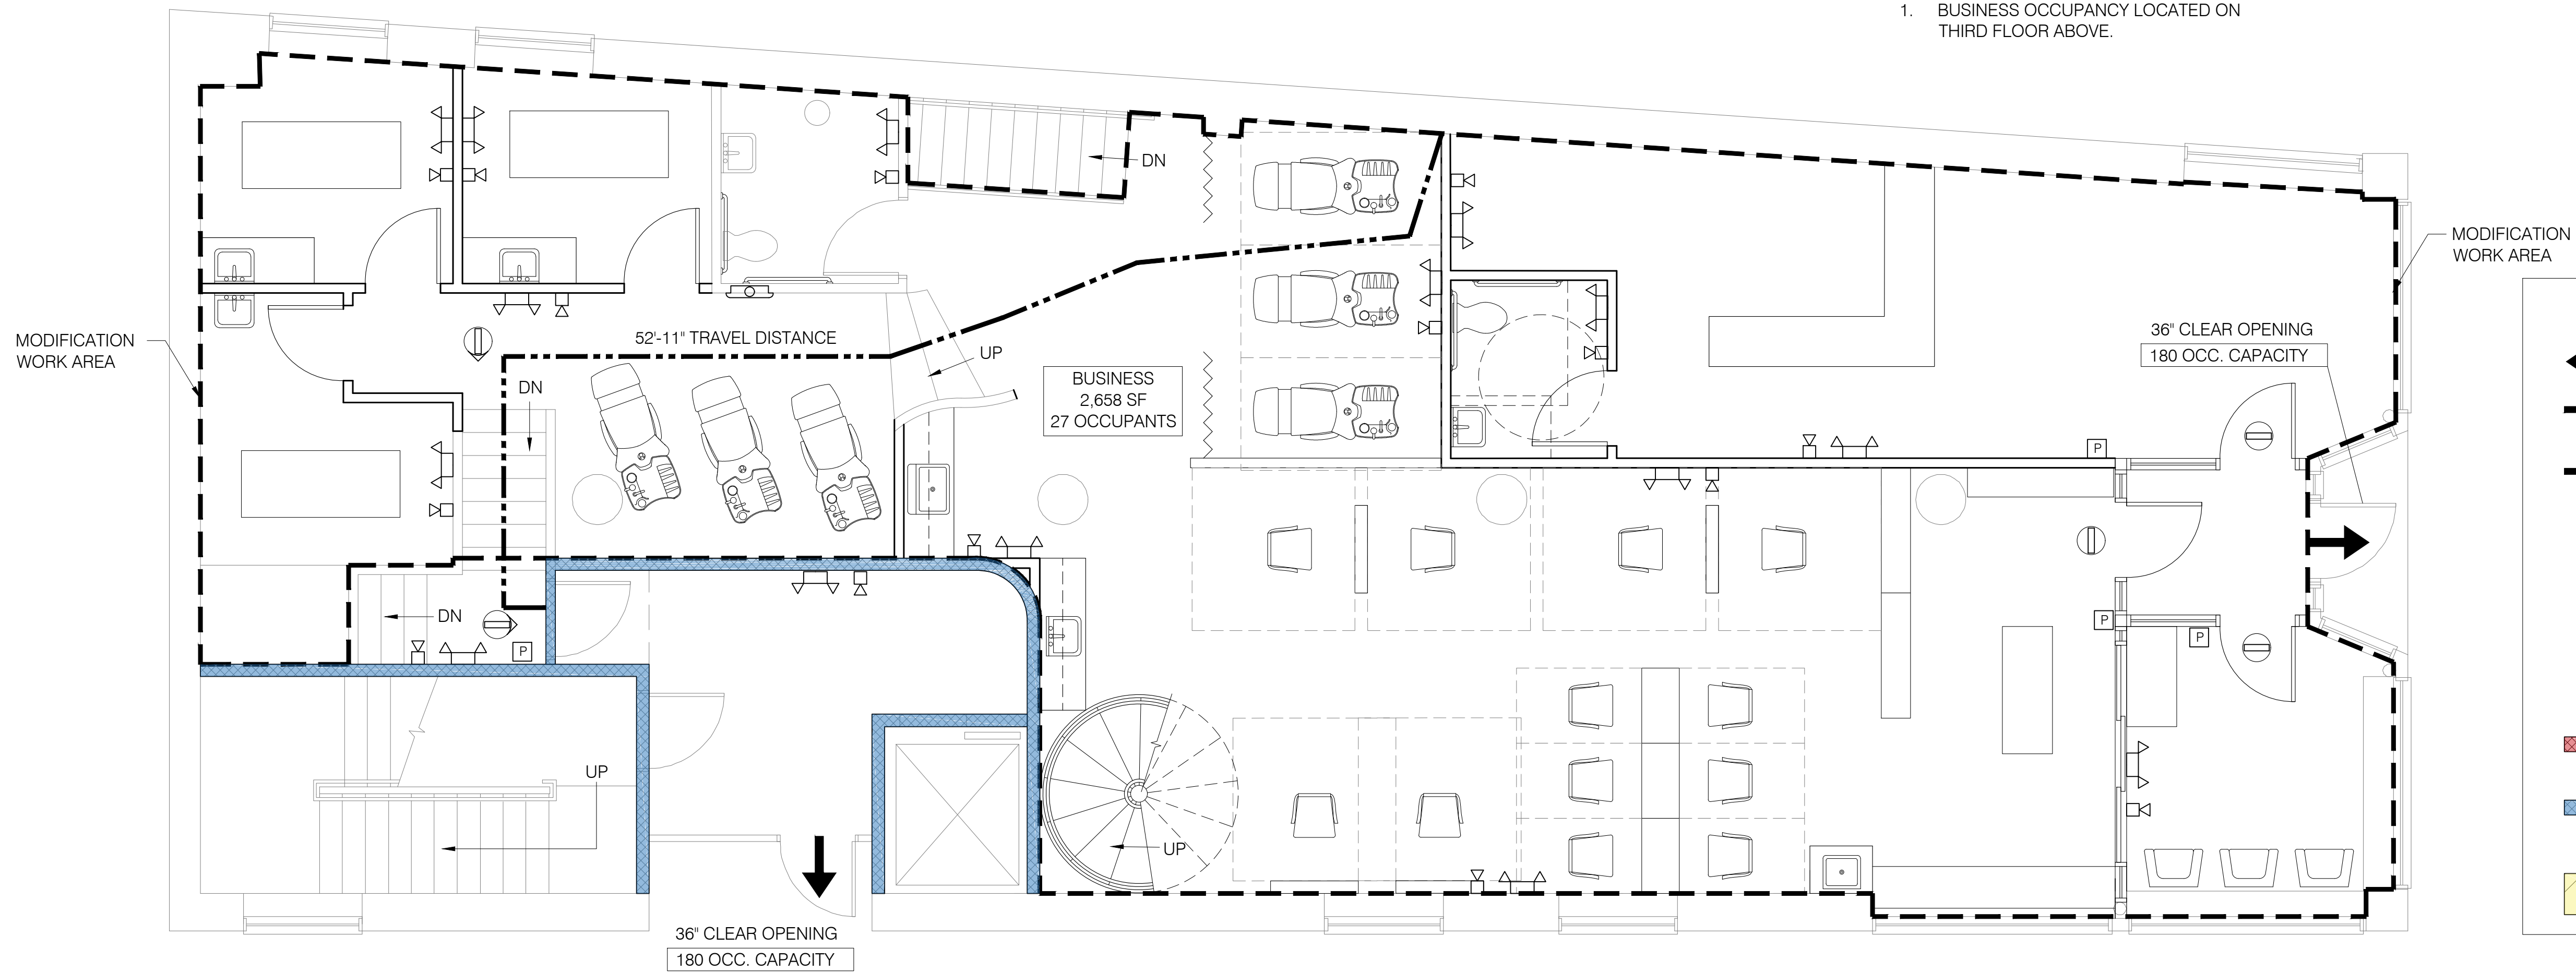


1 FIRST FLOOR LIFE SAFETY PLAN
SCALE: 1/4" = 1'-0"

KEY

- ← EXIT
- COMMON PATH (DISTANCE LABELED ON PATH)
- - - TRAVEL DISTANCE (DISTANCE LABELED ON PATH)
- P PULL STATION
- ☒ HORN/STROBE
- ⊙ EXIT SIGN
- ⚡ EMERGENCY LIGHTING
- 🧯 FIRE EXTINGUISHER
- ▨ PROPOSED 1-HR RATED WALL ASSEMBLY
- ▩ EXISTING 1-HR RATED WALL ASSEMBLY
- ▧ PROPOSED 1-HR RATED CEILING SEE CEILING ASSEMBLY C-1 ON DWG A1.0

Bild Architecture
PO Box 8235
Portland, ME
04104
207.408.0168
evan@bildarchitecture.com

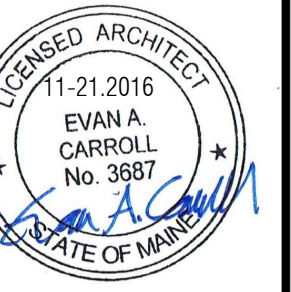

PROJECT NO.
16015
PROJECT NAME
HEAD GAMES
PORTLAND, ME

REVISIONS

1	
2	
3	
4	
5	

PERMITTING DRAWINGS

DRAWN BY
AEW
SHEET TITLE
1ST & 2ND FLR LIFE SAFETY PLANS

ISSUE DATE
11.21.16
SHEET SCALE
1/4" = 1'-0"

