


APPLICANT
Alanna York
116 Free St.
Portland, Maine 04101
Tell: 207-318-9898

Bild Architecture
PO Box 8235
Portland, ME
04104
207.408.0168
evan@bildarchitecture.com

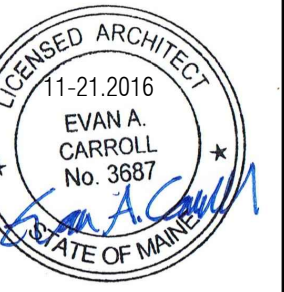


PROJECT NO.
16015
PROJECT NAME
HEAD GAMES
PORTLAND, ME

REVISIONS
1 | 12.7.2016
2 | 1.31.2017
3 | 4.18.2017
4 |
5 |

PERMITTING DRAWINGS
DRAWN BY
AEW
SHEET TITLE
1ST & 2ND FLR LIFE SAFETY PLANS


ISSUE DATE
11.21.16
SHEET SCALE
1/4" = 1'-0"

11.21.16
1/4" = 1'-0"

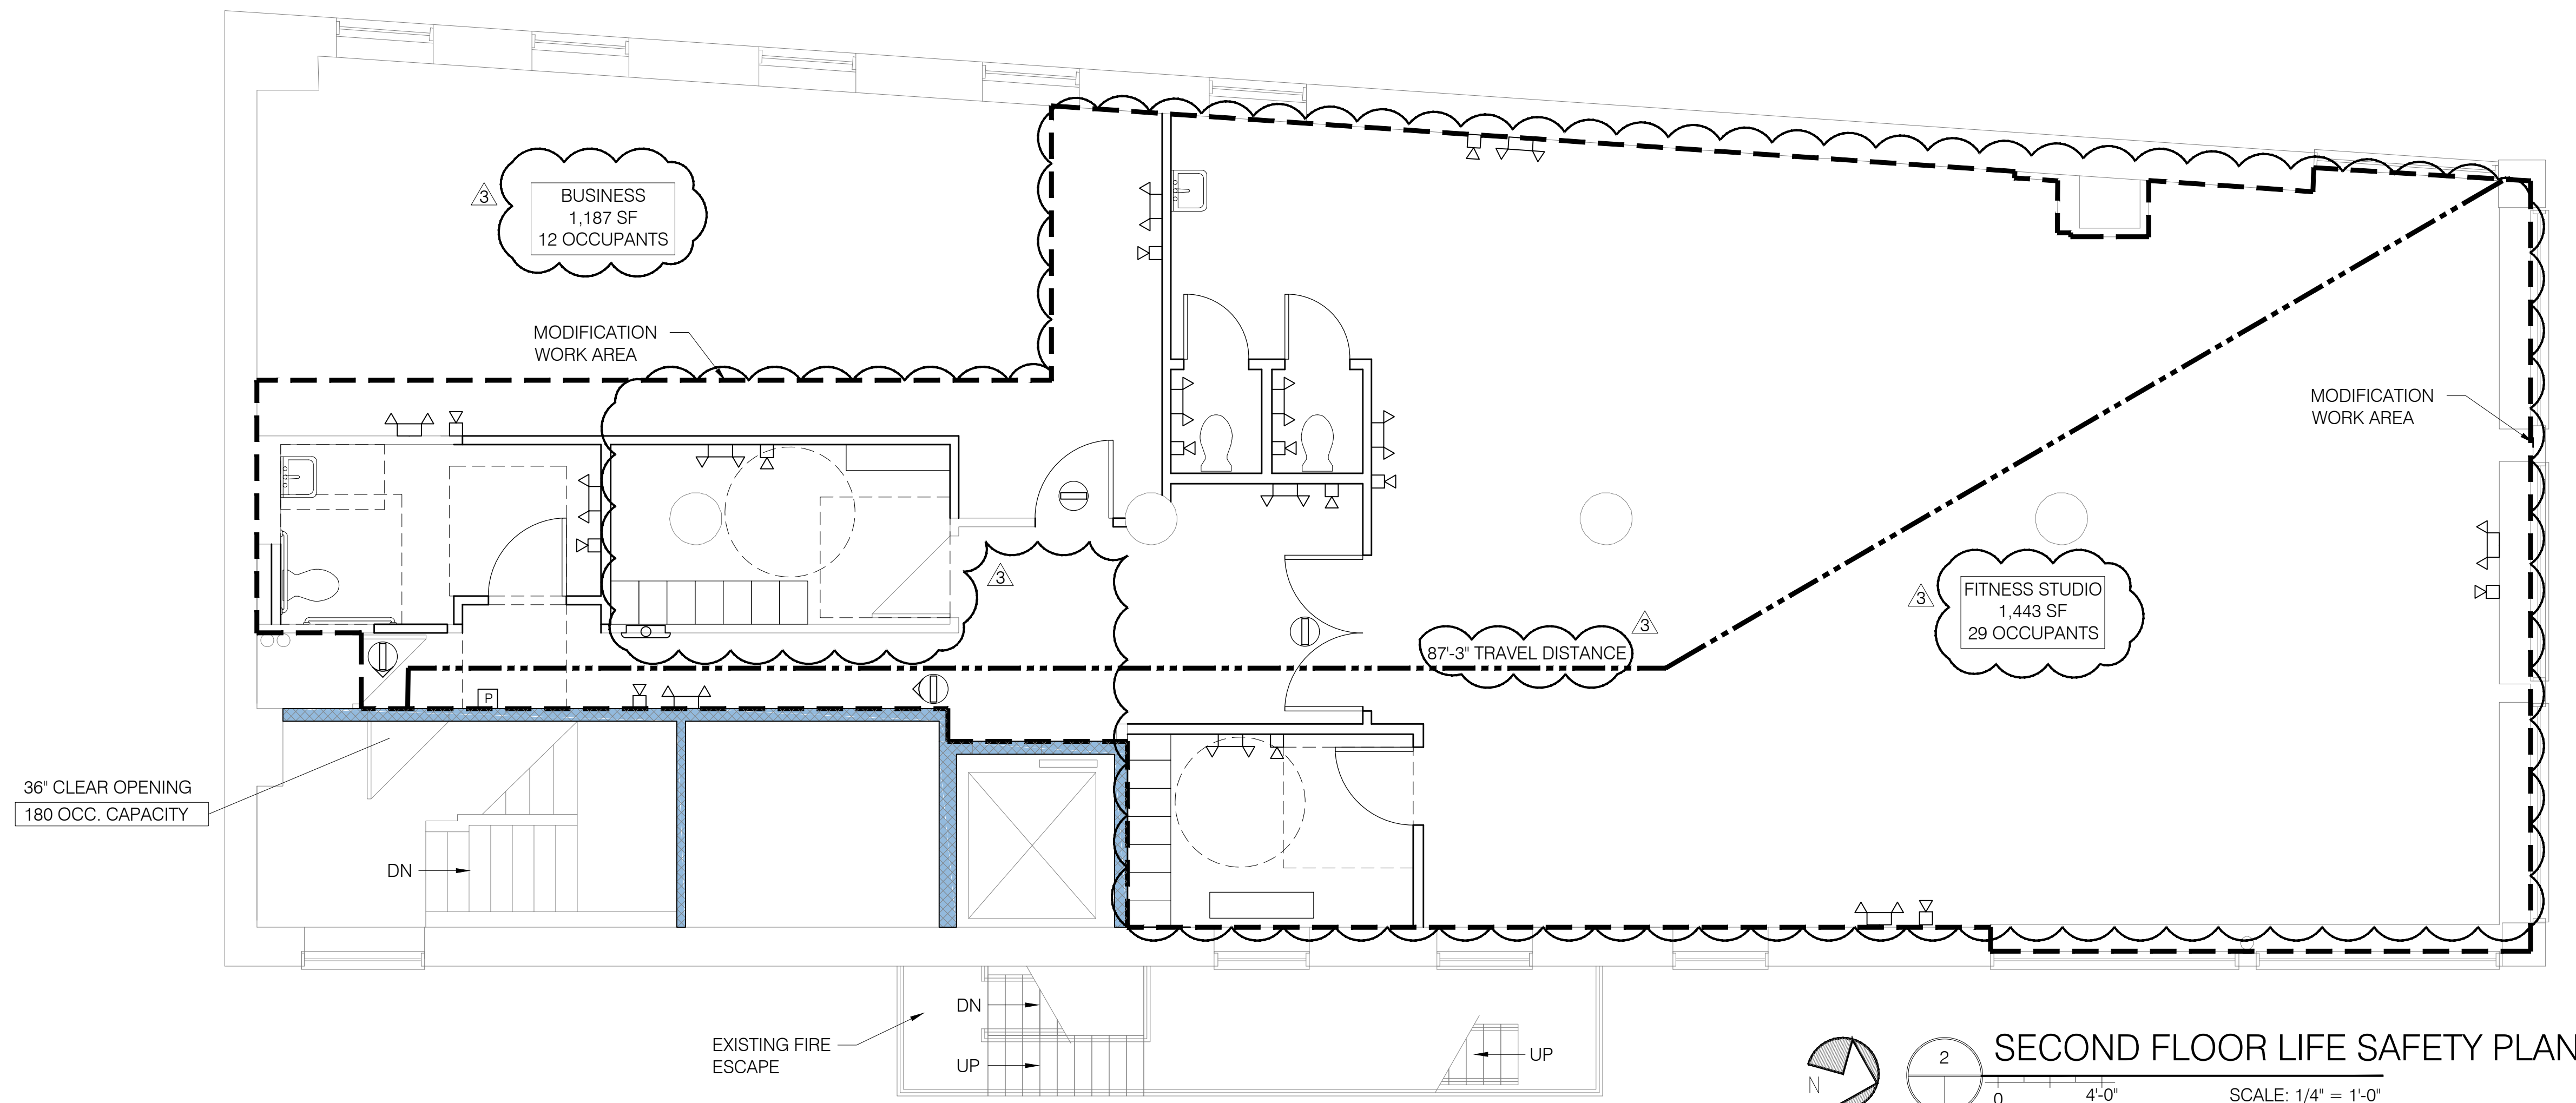

2 SECOND FLOOR LIFE SAFETY PLAN
SCALE: 1/4" = 1'-0"

NOTE:
1. BUSINESS OCCUPANCY LOCATED ON THIRD FLOOR ABOVE.

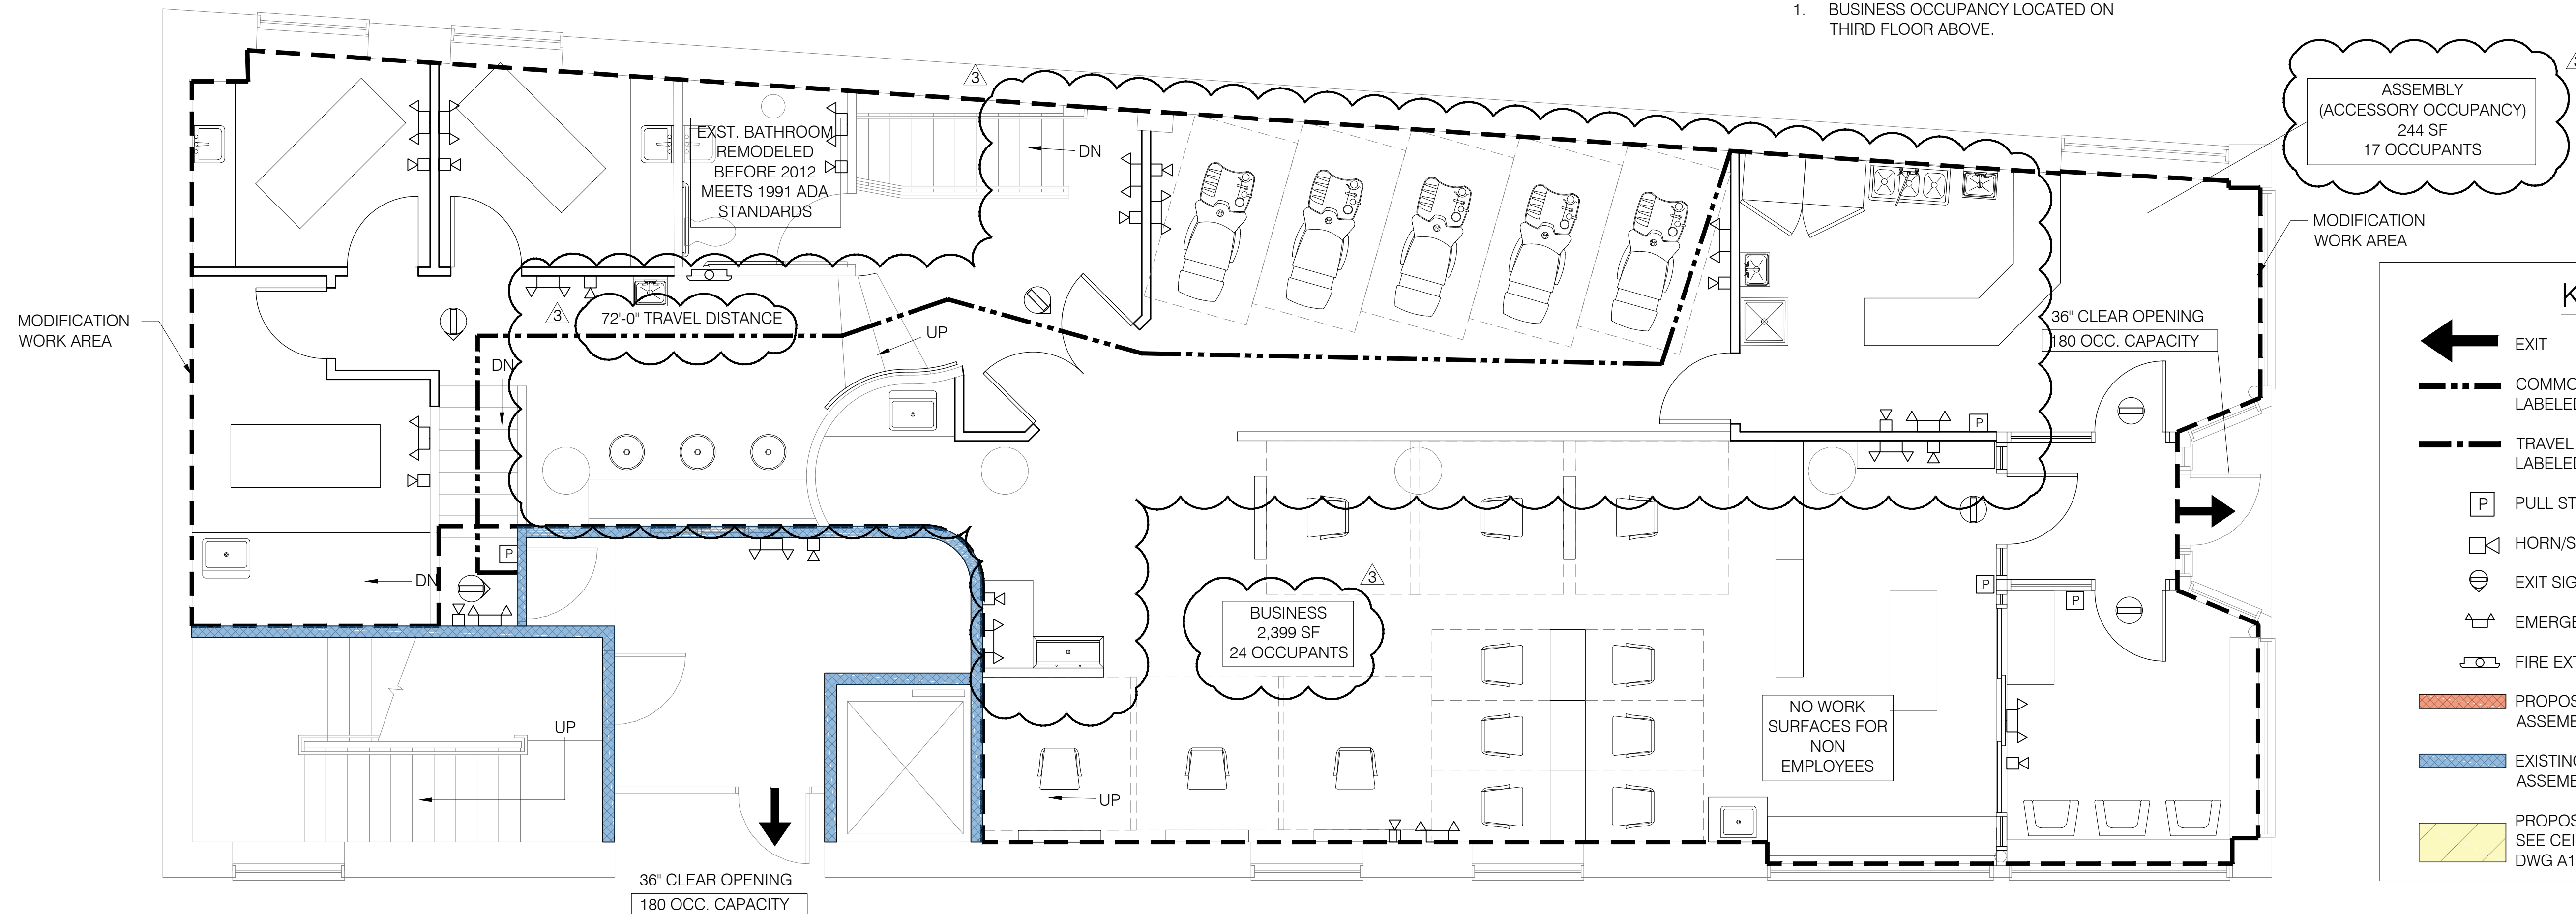

1 FIRST FLOOR LIFE SAFETY PLAN
SCALE: 1/4" = 1'-0"