



APPLICANT
Alanna York
116 Free St.
Portland, Maine 04101
Tell: 207-318-9898

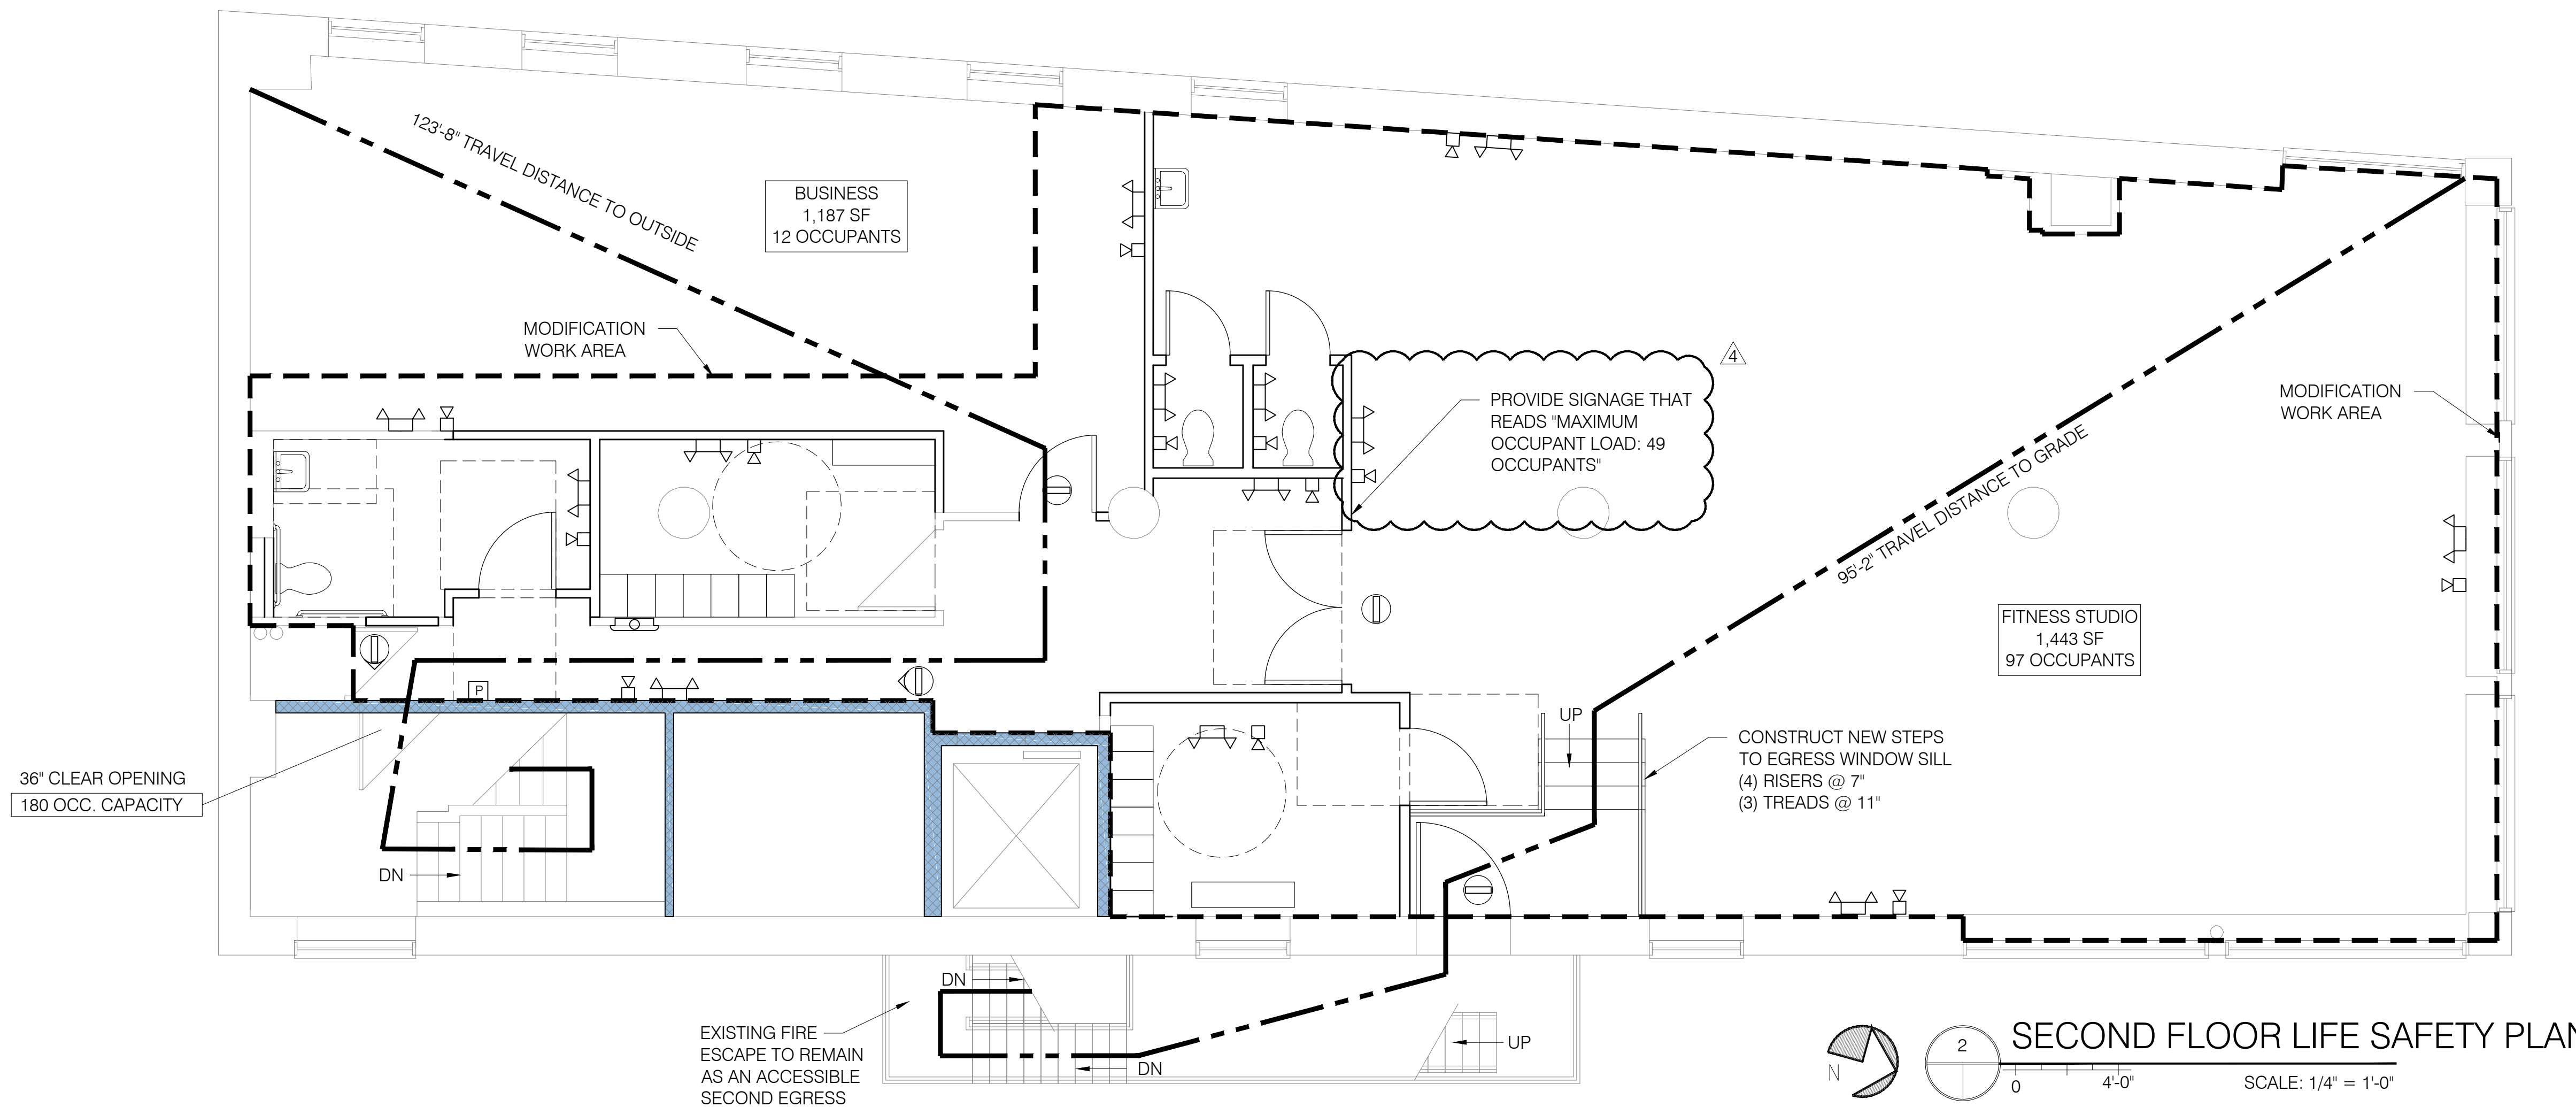

2 SECOND FLOOR LIFE SAFETY PLAN
SCALE: 1/4" = 1'-0"

NOTE:
1. BUSINESS OCCUPANCY LOCATED ON THIRD FLOOR ABOVE.

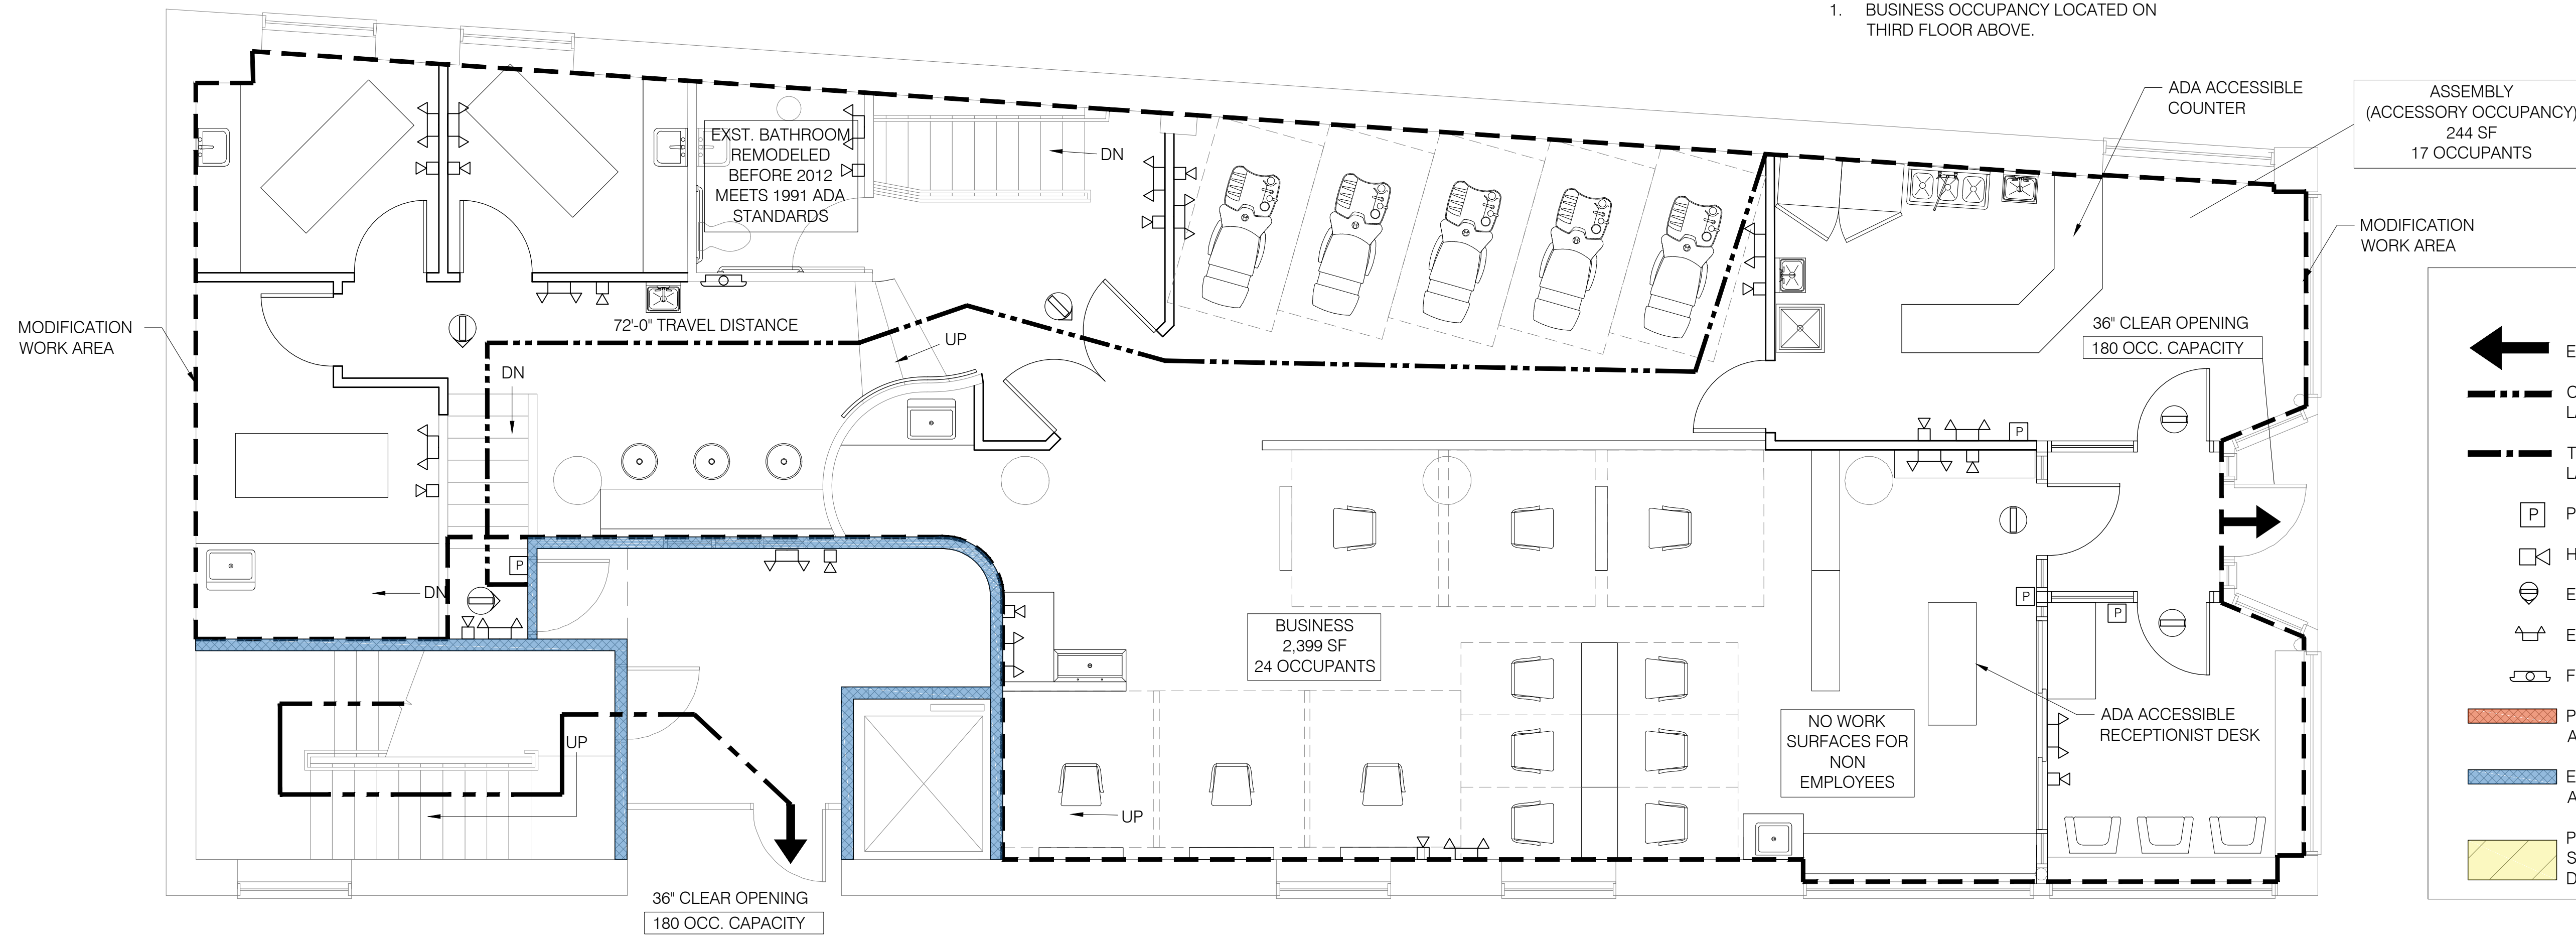


1 FIRST FLOOR LIFE SAFETY PLAN
SCALE: 1/4" = 1'-0"

KEY

- ← EXIT
- COMMON PATH (DISTANCE LABELED ON PATH)
- - - TRAVEL DISTANCE (DISTANCE LABELED ON PATH)
- P PULL STATION
- ☒ HORN/STROBE
- ⊙ EXIT SIGN
- ⚡ EMERGENCY LIGHTING
- 🧯 FIRE EXTINGUISHER
- 🧱 PROPOSED 1-HR RATED WALL ASSEMBLY
- 🧱 EXISTING 1-HR RATED WALL ASSEMBLY
- 🏠 PROPOSED 1-HR RATED CEILING SEE CEILING ASSEMBLY C-1 ON DWG A1.0

Bild Architecture
PO Box 8235
Portland, ME
04104
207.408.0168
evan@bildarchitecture.com

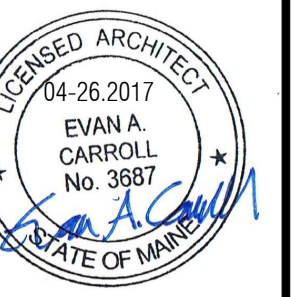

PROJECT NO.
16015
PROJECT NAME
HEAD GAMES
PORTLAND, ME

REVISIONS

1	5/9/17	
2	5/10/17	
3	5/12/17	
4	5/12/17	
5		

DRAWN BY **SFM PERMITTING DRAWINGS**
AEW SHEET TITLE
1ST & 2ND FLR LIFE SAFETY PLANS

ISSUE DATE
04.26.17
SHEET SCALE
1/4" = 1'-0"

