


Proposed


East Elevation

SCALE: 1/8" = 1'-0"

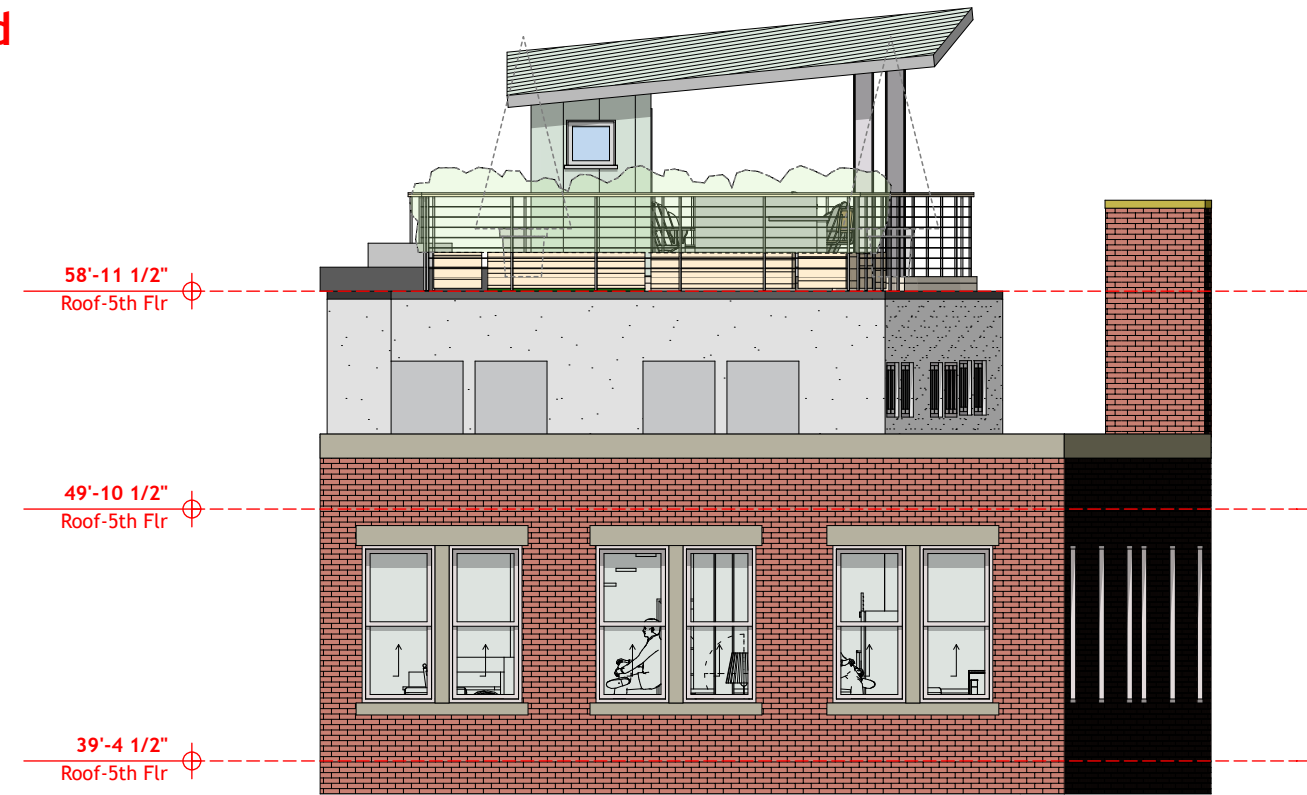

West Elevation

SCALE: 1/8" = 1'-0"

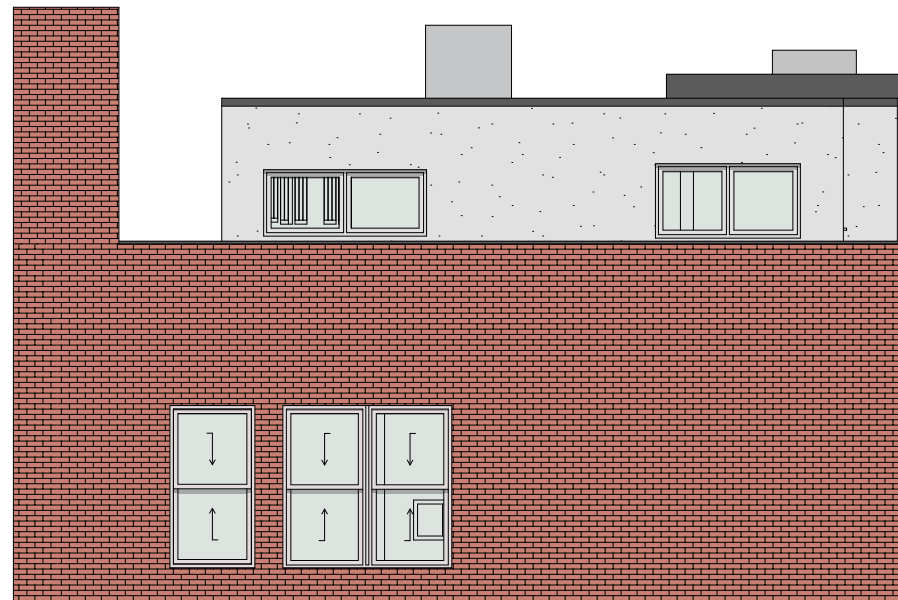

East Elev

Holiday Inn Side

SCALE: 1/8" = 1'-0"

Existing



West Elev

Free Street Side

SCALE: 1/8" = 1'-0"

DRAFTSPERSON:
DGB
DATE OF ISSUE:
15.05.06
PROJECT STATUS:
Schematic design

CALEB JOHNSON
ARCHITECTS - BUILDERS
265 MAIN STREET, SUITE 201 BIDDEFORD, ME 04005
T: 207.283.8777 F: 207.283.8778 CJAB.ME

Elevations W/E
44 Oak Street
Michael Keon
44 Oak Street Portland ME 04101
D