


14'


9'

ELEVATOR




BULKHEAD

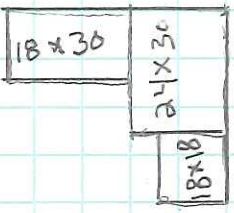

PERGOLA 18'x7'

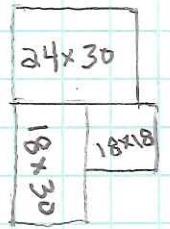


23'

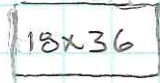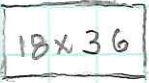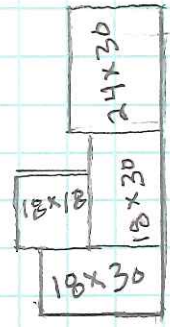

45'

PLANTERS

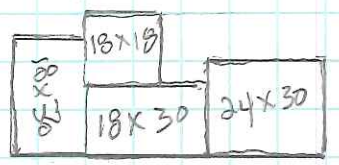

44 OAK STREET ROOF 735 SF