



CALEB JOHNSON
STUDIO

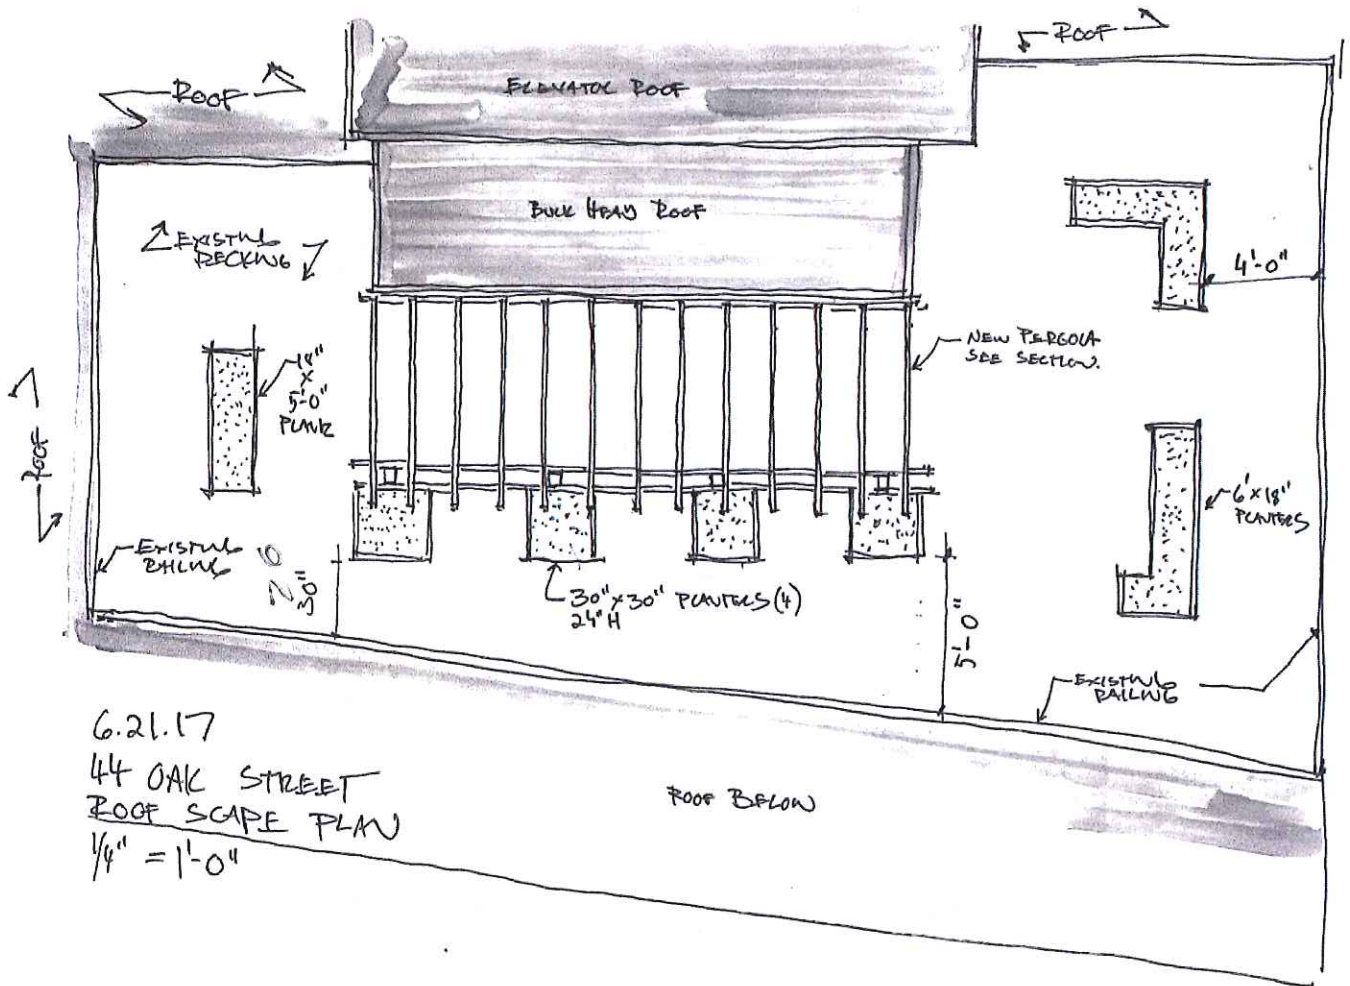


44 Oak Street, Portland, ME
Mike Keon


CALEB JOHNSON
STUDIO

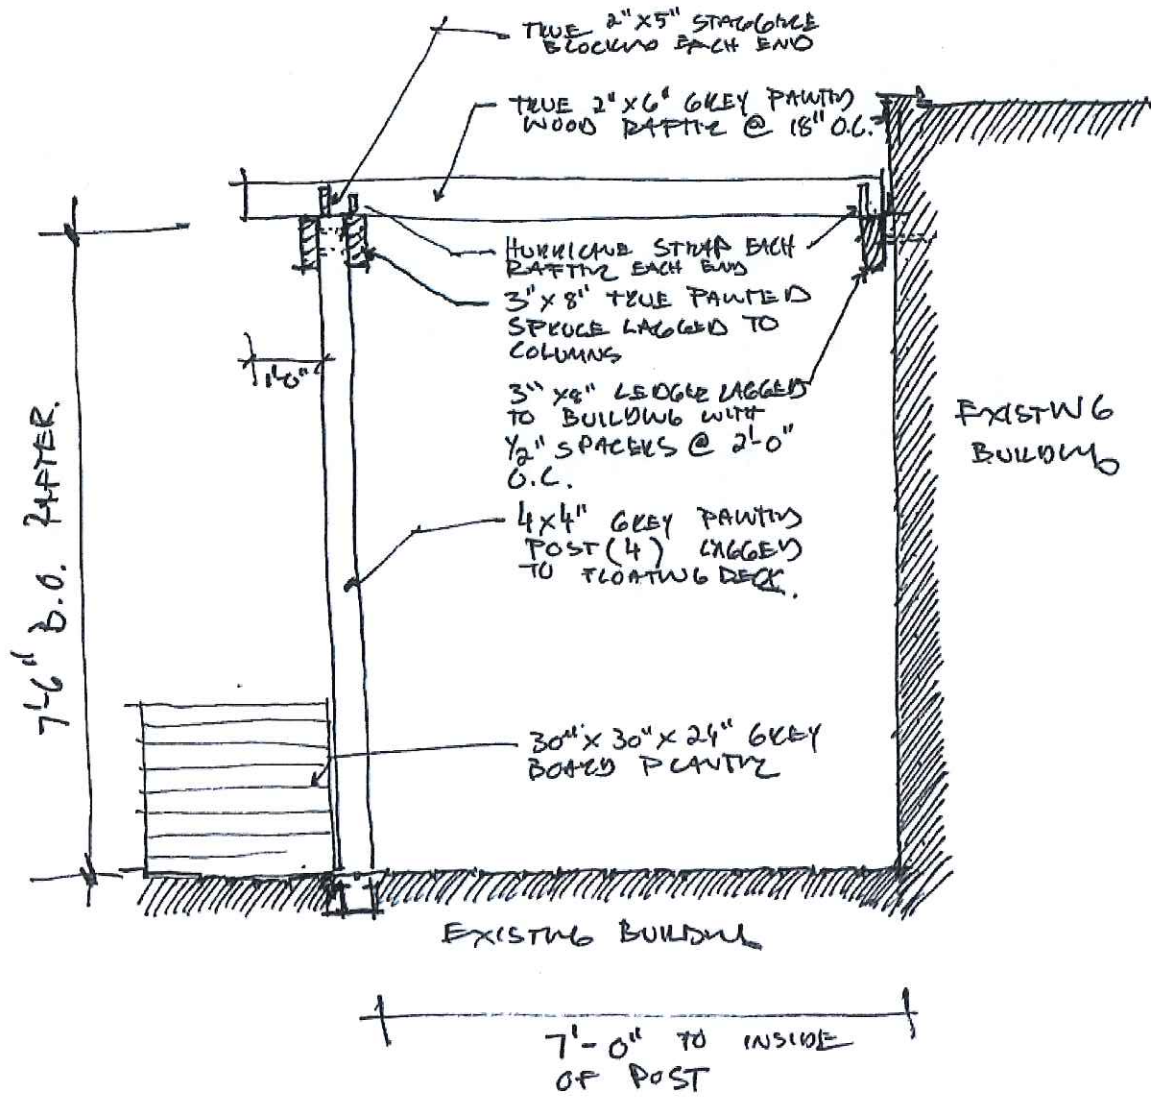


44 Oak Street, Portland, ME
Mike Keon

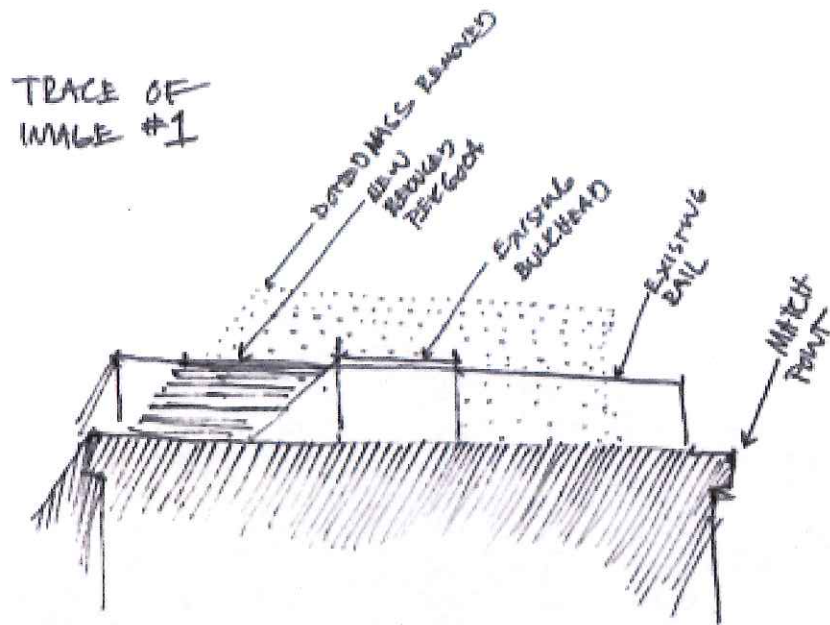

44 Oak Street, Portland, ME
Mike Keon

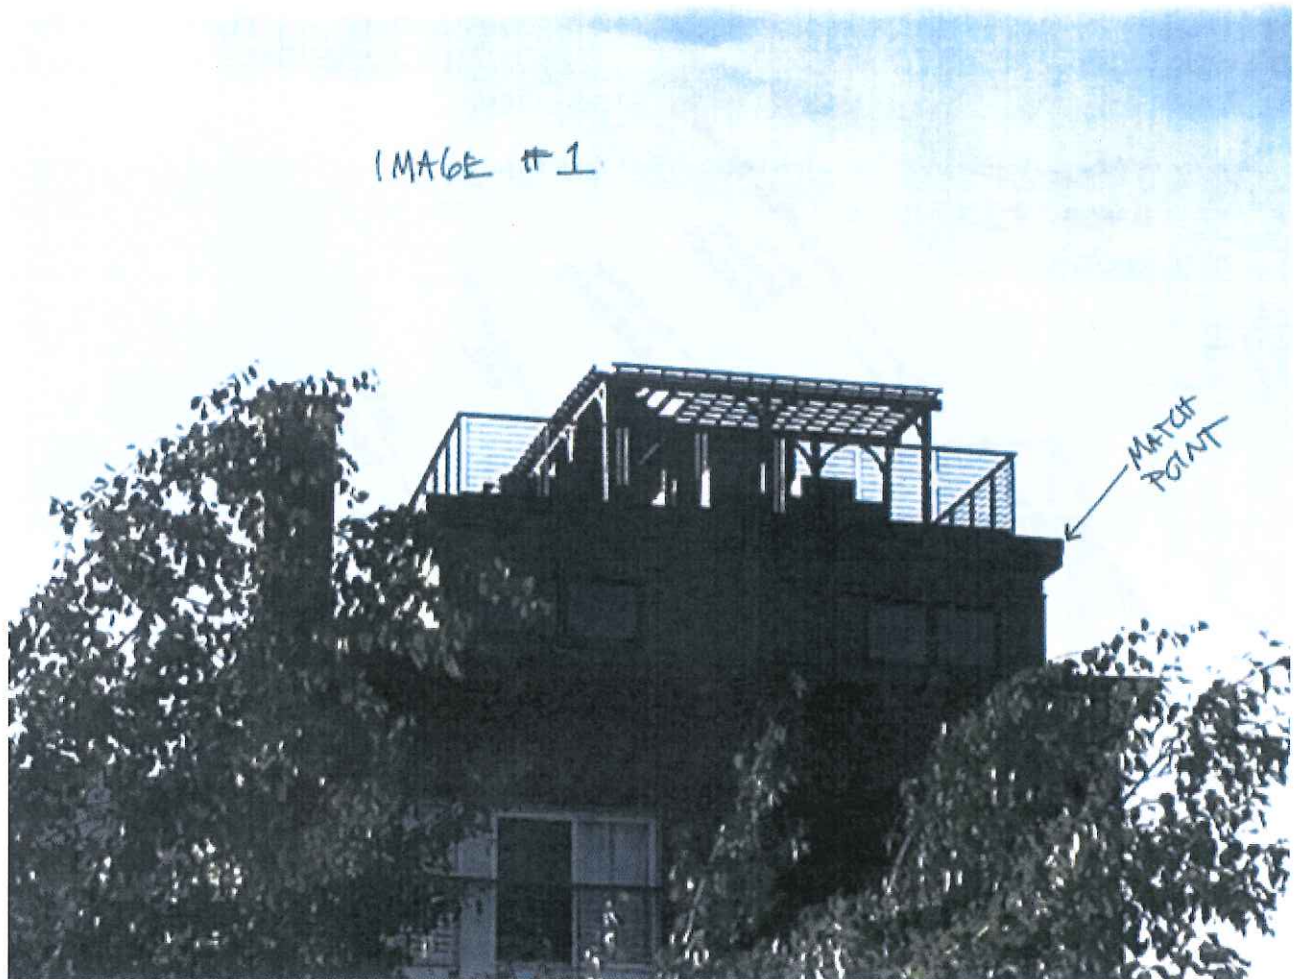

44 Oak Street, Portland, ME
Mike Keon

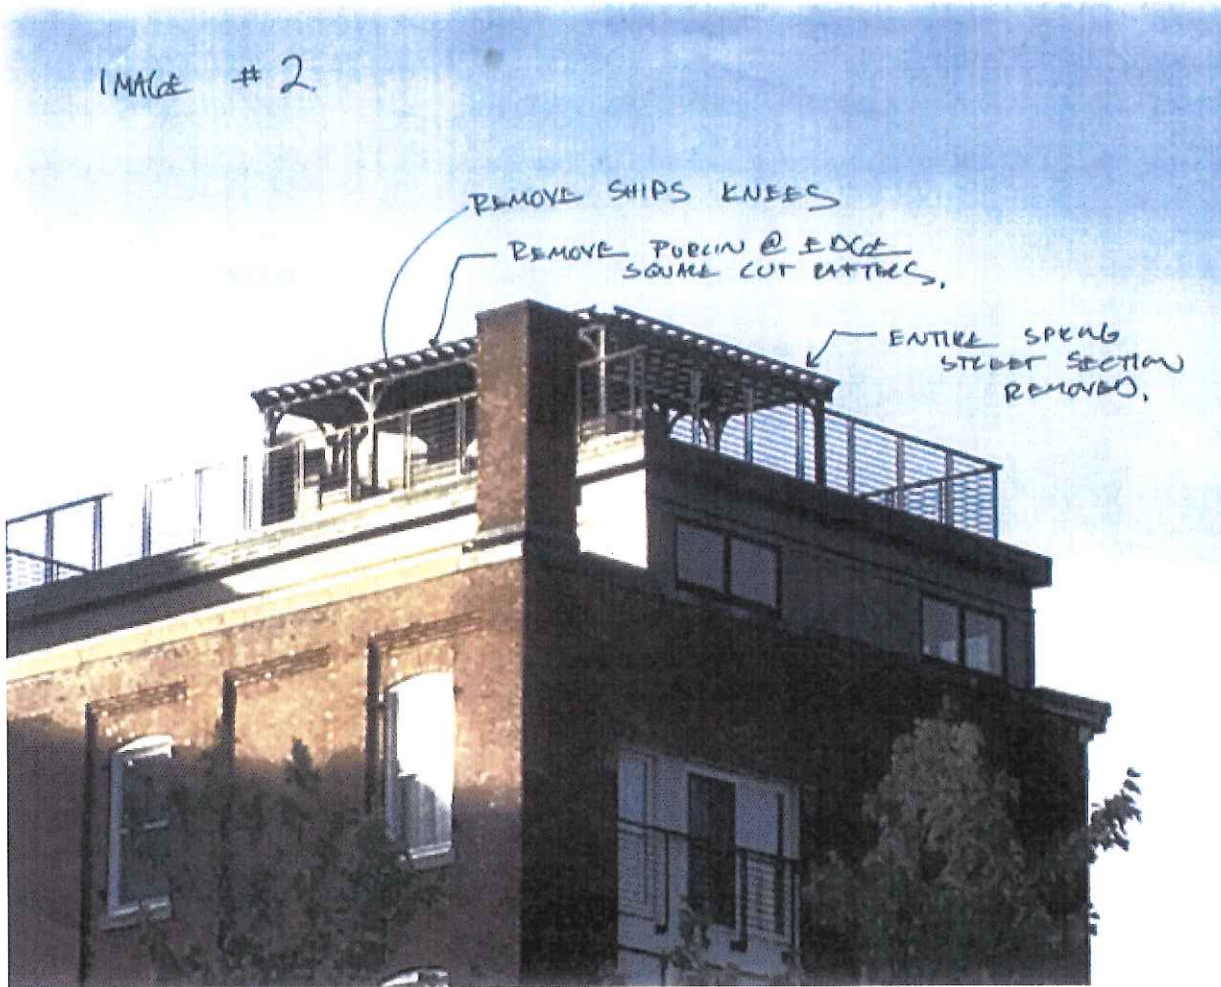

44 Oak Street, Portland, ME
Mike Keon