


CALEB JOHNSON
STUDIO



Approved for Historic Preservation
Certificate of Appropriateness


06/29/17

Date: _____

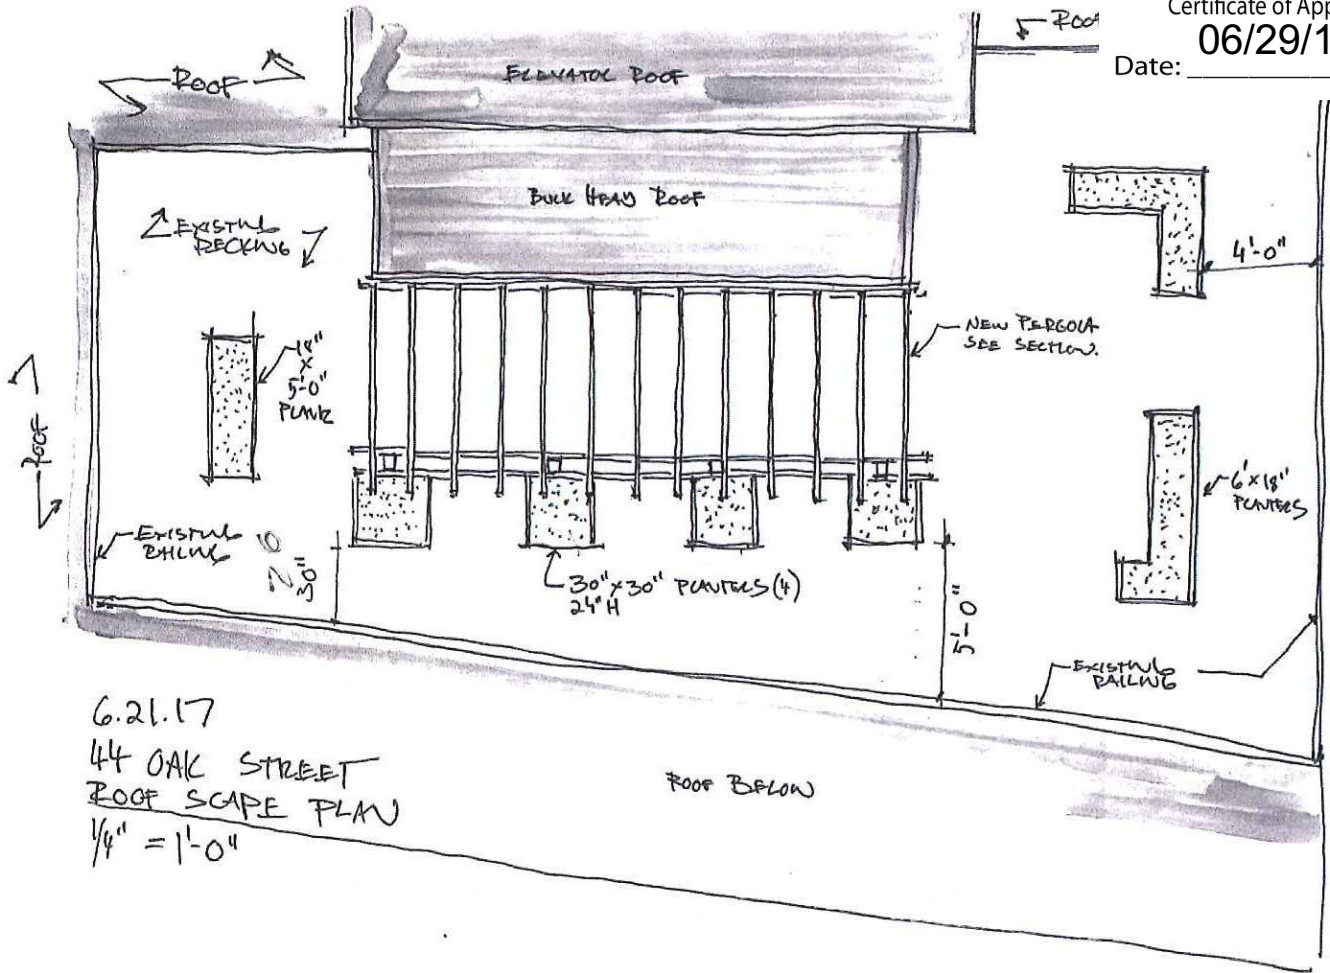

6.21.17
44 OAK STREET
ROOF SCOPE PLAN
1/4" = 1'-0"

44 Oak Street, Portland, ME
Mike Keon

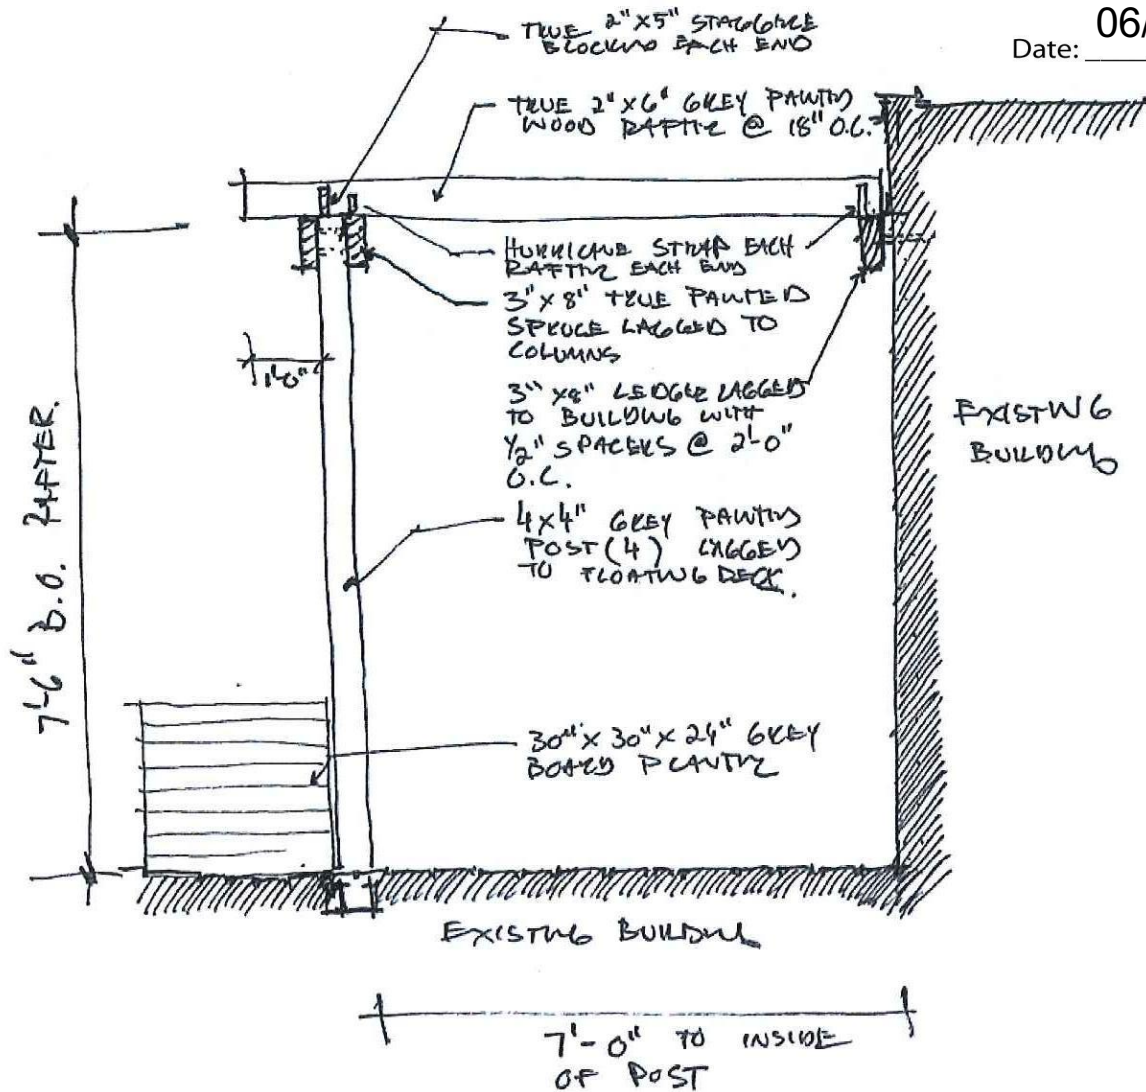


44 Oak Street, Portland, ME
Mike Keon



Approved for Historic Preservation
Certificate of Appropriateness

06/29/17

Date: _____

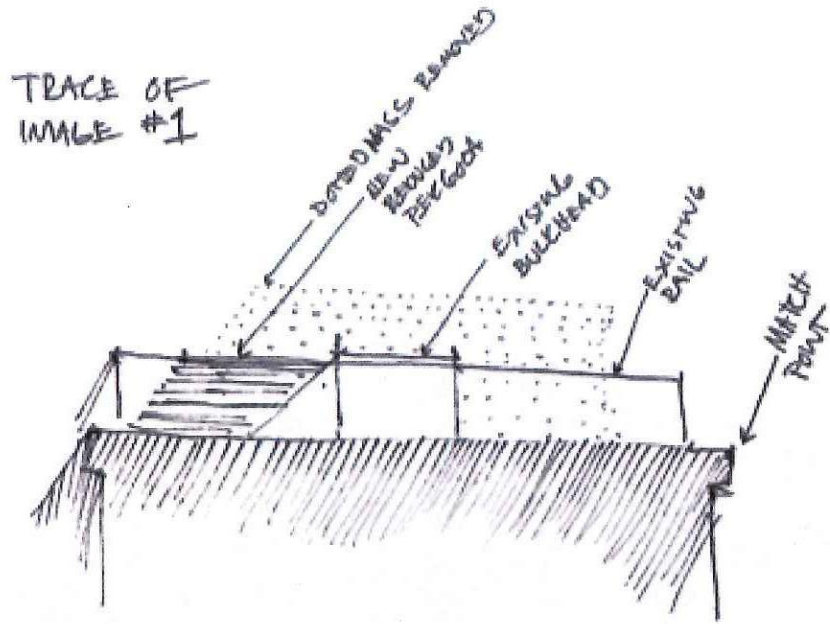


44 Oak Street, Portland, ME
Mike Keon



Approved for Historic Preservation
Certificate of Appropriateness

06/29/17

Date: _____

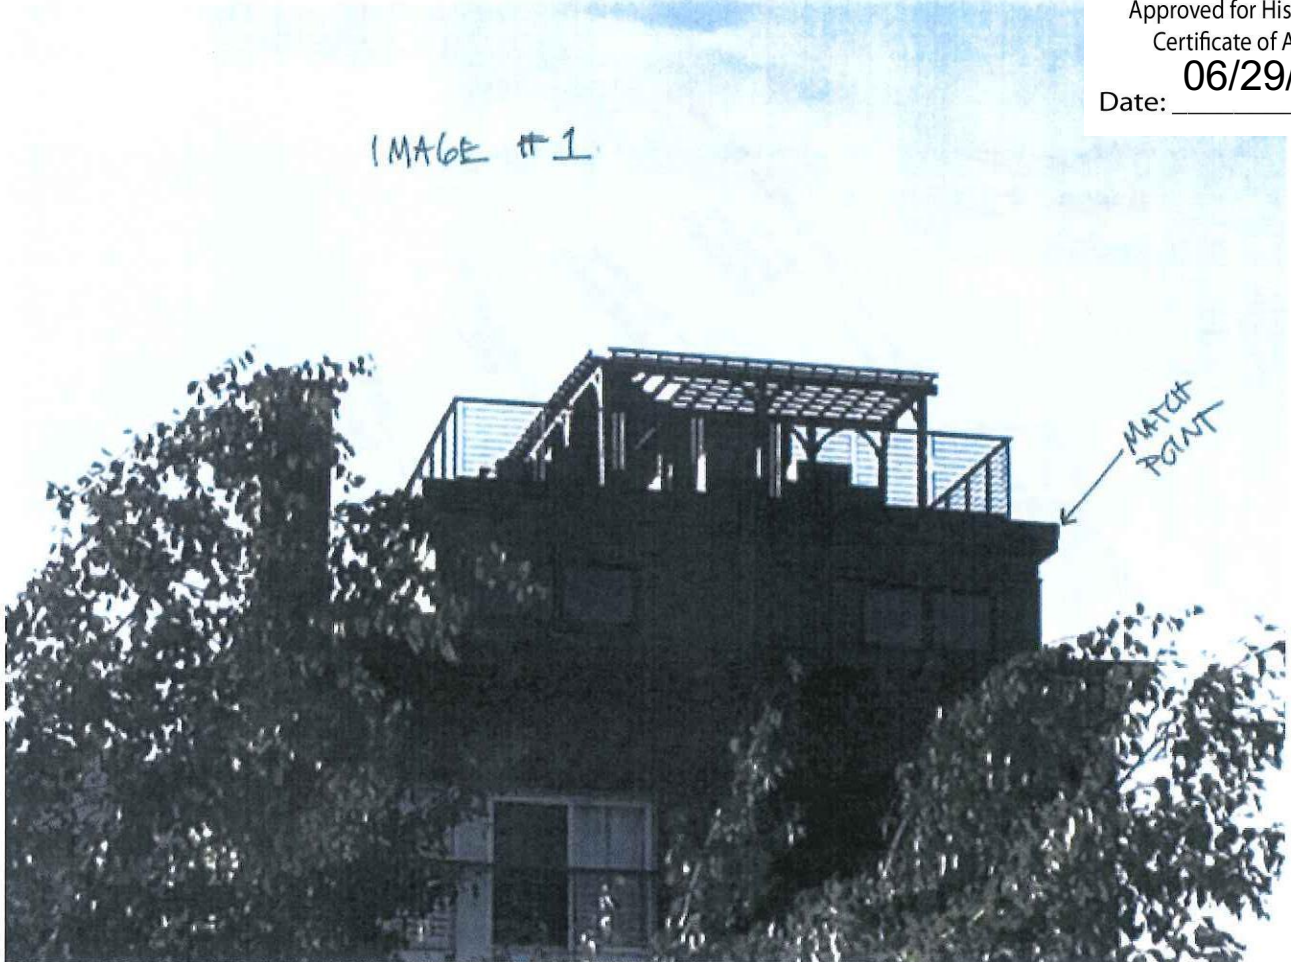


44 Oak Street, Portland, ME
Mike Keon



Approved for Historic Preservation
Certificate of Appropriateness

06/29/17

Date: _____

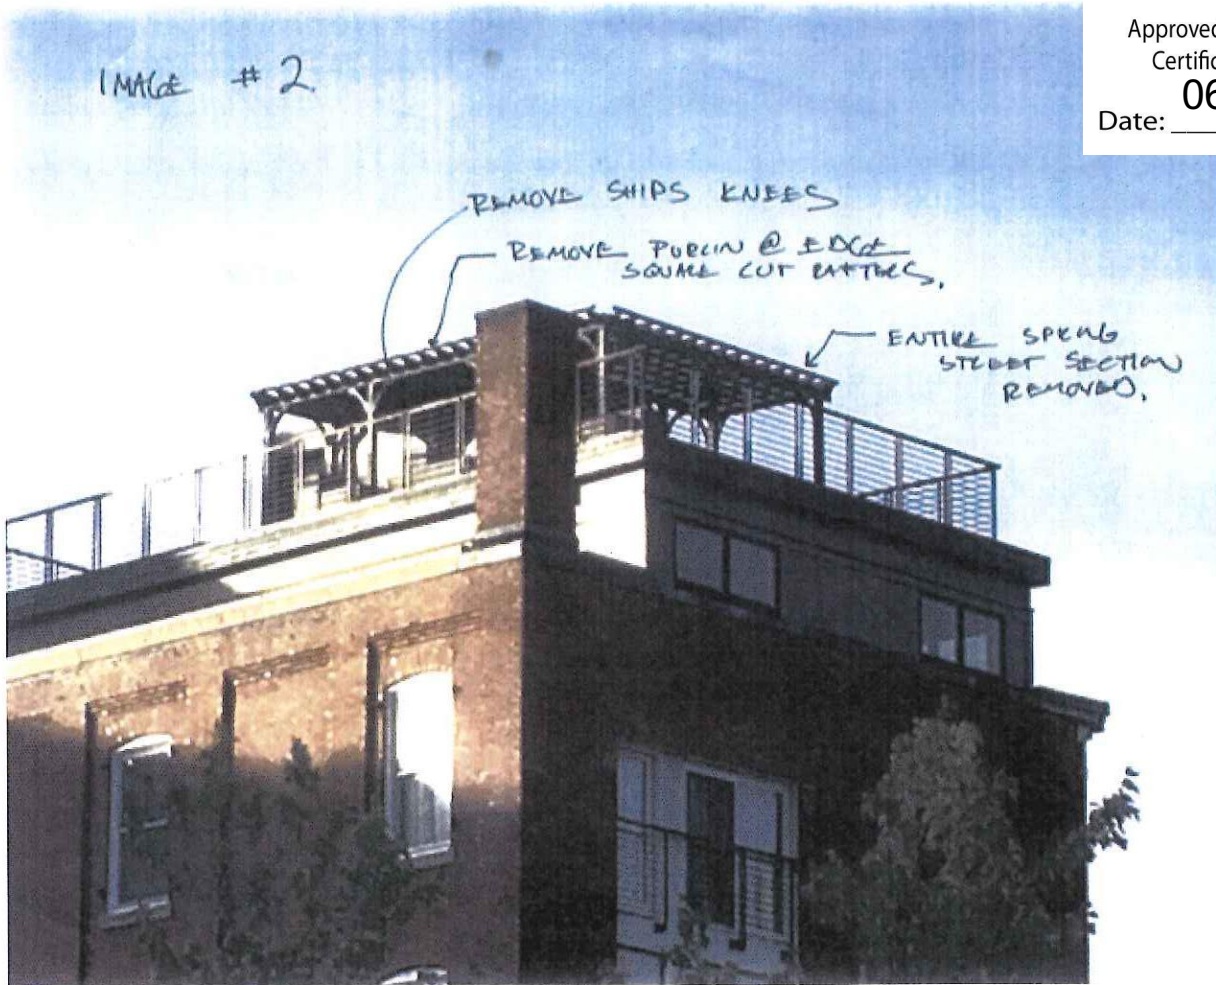

44 Oak Street, Portland, ME
Mike Keon