



PORTLAND MUSEUM of ART




ROBERT INDIANA "SEVEN" PEDESTAL

GENERAL NOTES:

- FIELD VERIFY ALL DIMENSIONS AND LAYOUT PRIOR TO PROCEEDING WITH WORK. NOTIFY ARCHITECT IN WRITING OF ANY DISCREPANCIES OR INCONSISTENCIES. FAILURE TO REPORT ANY DISCREPANCIES WITHIN THESE CONSTRUCTION DOCUMENTS TO THE ARCHITECT WILL NOT BE GROUNDS FOR ADDITIONAL COST OR CHANGE ORDERS.
- CONTRACTOR SHALL BE RESPONSIBLE FOR PROVIDING ALL MATERIALS (UNLESS NOTED OTHERWISE), AND WORKMANSHIP IN ACCORDANCE WITH FEDERAL, STATE, CITY AND LOCAL BUILDING CODES AND THEIR REQUIREMENTS.
- CONTRACTOR AND ALL TRADES SHALL NOTE REQUIREMENTS OF "GENERAL NOTES" ON ALL SHEETS.
- EACH TRADE TO PROVIDE SMOKE OR FIRE SEALANT AT PENETRATIONS AS REQUIRED FOR WALL TYPE. ALL SEALANT, FIRE STOPPING, AND SMOKE STOPPING ASSEMBLIES SHALL BE U.L. RATED.
- DIMENSIONS ARE FACE OF CONCRETE, FACE OF MASONRY, AND CENTERLINE OF STUD PARTITIONS, UNLESS INDICATED OTHERWISE. DIMENSIONS NOTED AS CLR (CLEAR) ARE TO FACE OF FINISH SUBSTRATE.
- REFER TO ALL CONSTRUCTION DOCUMENTS FOR REQUIREMENTS WHICH MAY AFFECT THE WORK IN ANOTHER DISCIPLINE AND COORDINATE WORK.
- REFER TO DETAILS & ENLARGED PLANS FOR ADDITIONAL DIMENSIONAL INFORMATION.
- CONTRACTOR SHALL PROVIDE BLOCKING AND COORDINATE FINAL MOUNTING LOCATIONS AND BLOCKING REQUIREMENTS FOR ALL ITEMS, INCLUDING THOSE IDENTIFIED AS "BY OWNER," AND ALL ITEMS IDENTIFIED AS "OWNER SUPPLIED, CONTRACTOR INSTALLED."
- DO NOT SCALE DRAWINGS.
- "PROVIDE" MEANS "FURNISH AND INSTALL".
- ELEVATIONS INDICATED ON THE GENERAL, STRUCTURAL, ELECTRICAL, ARE BASED ON EXISTING SITE CONDITIONS.
- THE CONTRACTOR SHALL BE RESPONSIBLE FOR THE CUTTING & PATCHING OF FLOORS, WALLS, & CEILINGS DUE TO THE REMOVAL OR ADDITION OF MECHANICAL, PLUMBING, ELECTRICAL, & FIRE PROTECTION WORK. SEE GENERAL NOTE NUMBER (13.) FOR FINISH REQUIREMENTS.
- COORDINATE THE EXTENT OF ALL REMOVALS W/ NEW FINISHES & FINISHES TO REMAIN. PATCH & REPAIR ALL DAMAGE TO EXISTING FINISHES TO REMAIN TO MATCH THE ADJACENT FINISH. EXTEND THE PATCH & REPAIR CONTINUOUSLY TO THE NEAREST CORNER UNLESS NOTED OTHERWISE. PREPARE FINISH SUBSTRATES FOR APPLICATION OF FINISHES IN ACCORDANCE W/ THE FINISH MANUFACTURER'S WRITTEN RECOMMENDATIONS.
- UNLESS NOTED OTHERWISE CONDUIT & PIPING OF ALL ASSOCIATED TRADES SHALL BE RUN CONCEALED WITHIN CEILING CAVITIES OR WALL FRAMING.

11 11/14/13
 L:\Projects\10-08-14
 Tel: (503) 732-2846
 Fax: (503) 732-2872
 www.earthtec.com

ARCHITECTURE
 ENGINEERING
 PLANNING
 INTERIORS
 ENERGY

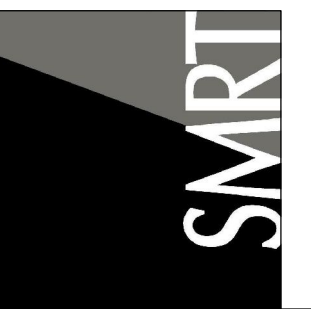

PROJECT NORTH:

PORTLAND MUSEUM OF ART
 ROBERT INDIANA "SEVEN" PEDESTAL
 PORTLAND, OREGON

ISSUED FOR CONSTRUCTION
 10-08-14

CURRENT ISSUE STATUS:

GENERAL SYMBOL LEGEND:

- BUILDING SECTION
- WALL SECTION
- DETAIL
- EXTERIOR ELEVATION
- INTERIOR ELEVATION
- LEVEL LINE
- CIRCLE NOTE
- WINDOW TAG
X= GLAZING TYPE
- PARTITION TAG
X= PARTIAL WALL HEIGHT, UNO
- DOOR TAG
- ROOM NAME
ROOM NUMBER
- COLUMN BUBBLE AND
CENTER LINE
- BACKER ROD & SEALANT
CONTINUOUS UNLESS NOTED OTHERWISE

GRID NO.	TITLE
SCALE	REFERENCE SHEET

ABBREVIATIONS:

- | | |
|--|-------------------------------|
| ACT ACOUSTIC CEILING TILE | PAF POWDER-ACTUATED FASTENER |
| AFF ABOVE FINISHED FLOOR | PL PLATE |
| AP ACCESS PANEL | PLAM PLASTIC LAMINATE |
| BO BOTTOM OF | PLF POUNDS PER LINEAR FOOT |
| BOF BOTTOM OF FOOTING | PSF POUNDS PER SQUARE FOOT |
| BOS BOTTOM OF STEEL | PSI POUNDS PER SQUARE INCH |
| CJ CONTROL JOINT, CONSTRUCTION JOINT | PT PRESERVATIVE TREATED |
| CLG CEILING | PVC POLYVINYL CHLORIDE |
| CO CENTER OF | PW PLYWOOD |
| COORD COORDINATE | R RISER, RADIUS |
| (E) EXISTING | RB RESILIENT BASE |
| EA EACH | RD ROOF DRAIN |
| EPDM ETHYLENE PROPYLENE DIENE MONOMER | RO ROUGH OPENING |
| EXIST EXISTING | SC SOLID CORE |
| FE FIRE EXTINGUISHER | SCHD SCHEDULE |
| FF FINISHED FLOOR; FAR FACE | SF SQUARE FOOT; SUPPLY FAN |
| FT FIRE TREATED | SK SHEAR KEY |
| GC GENERAL CONTRACTOR | SS STAINLESS STEEL |
| GWB GYPSUM WALL BOARD | STL STEEL |
| HC HANDICAPPED; HOLLOW CORE | T TREAD |
| HM HOLLOW METAL | TCE TOP CHORD EXTENSION |
| HT HEIGHT | TO TOP OF |
| HVAC HEATING, VENTILATING AND AIR CONDITIONING | TOC TOP OF CONCRETE |
| L ANGLE | TOF TOP OF FOOTING |
| LLH LONG LEG HORIZONTAL | TOM TOP OF MASONRY |
| LLV LONG LEG VERTICAL | TOP TOP OF PIER |
| MDO MEDIUM DENSITY OVERLAY | TOS TOP OF STEEL; TOP OF SLAB |
| MO MASONRY OPENING | TOW TOP OF WALL |
| MTL METAL | TP TOILET PAPER (DISPENSER) |
| NIC NOT IN CONTRACT | UNO UNLESS NOTED OTHERWISE |
| NTS NOT TO SCALE | VCT VINYL COMPOSITION TILE |
| OC ON CENTER | VTR VENT THROUGH THE ROOF |
| OH OVERHEAD | W/ WITH |
| | WC WATER CLOSET |
| | WF WIDE FLANGE |
| | W/O WITHOUT |
| | WD WOOD |
| | WP WORKING POINT |
| | WWF WELDED WIRE FABRIC |

DRAWING LIST:

- GENERAL**
- GI001 COVER SHEET
- SITE/CIVIL**
- CP101 SITE PLANS
- STRUCTURAL**
- S-101 PEDESTAL PLANS AND DETAILS
- S-201 VENEER ELEVATIONS AND LAYOUT
- ELECTRICAL**
- E-101 ELECTRICAL PLANS

DATE	DESCRIPTION	REV
10-08-14	ISSUED FOR CONSTRUCTION	0

GRAPHIC SCALE:
 0" 1"

SCALE: NA
 PROJECT MANAGER: ADB
 JC/DRAWN BY: ADB/ADB
 A/E OF RECORD: ADB
 PROJECT NO: 14142
 SMRT FILE: GI001-14242
 DATE: 10-08-14

SHEET TITLE:
COVER SHEET

SHEET No.
GI001

© COPYRIGHT 2014 SMRT INC.