


110 FREE STREET
BUILDING
RENOVATIONS
PORTLAND, MAINE

HA Project No. 09146
Key Plan

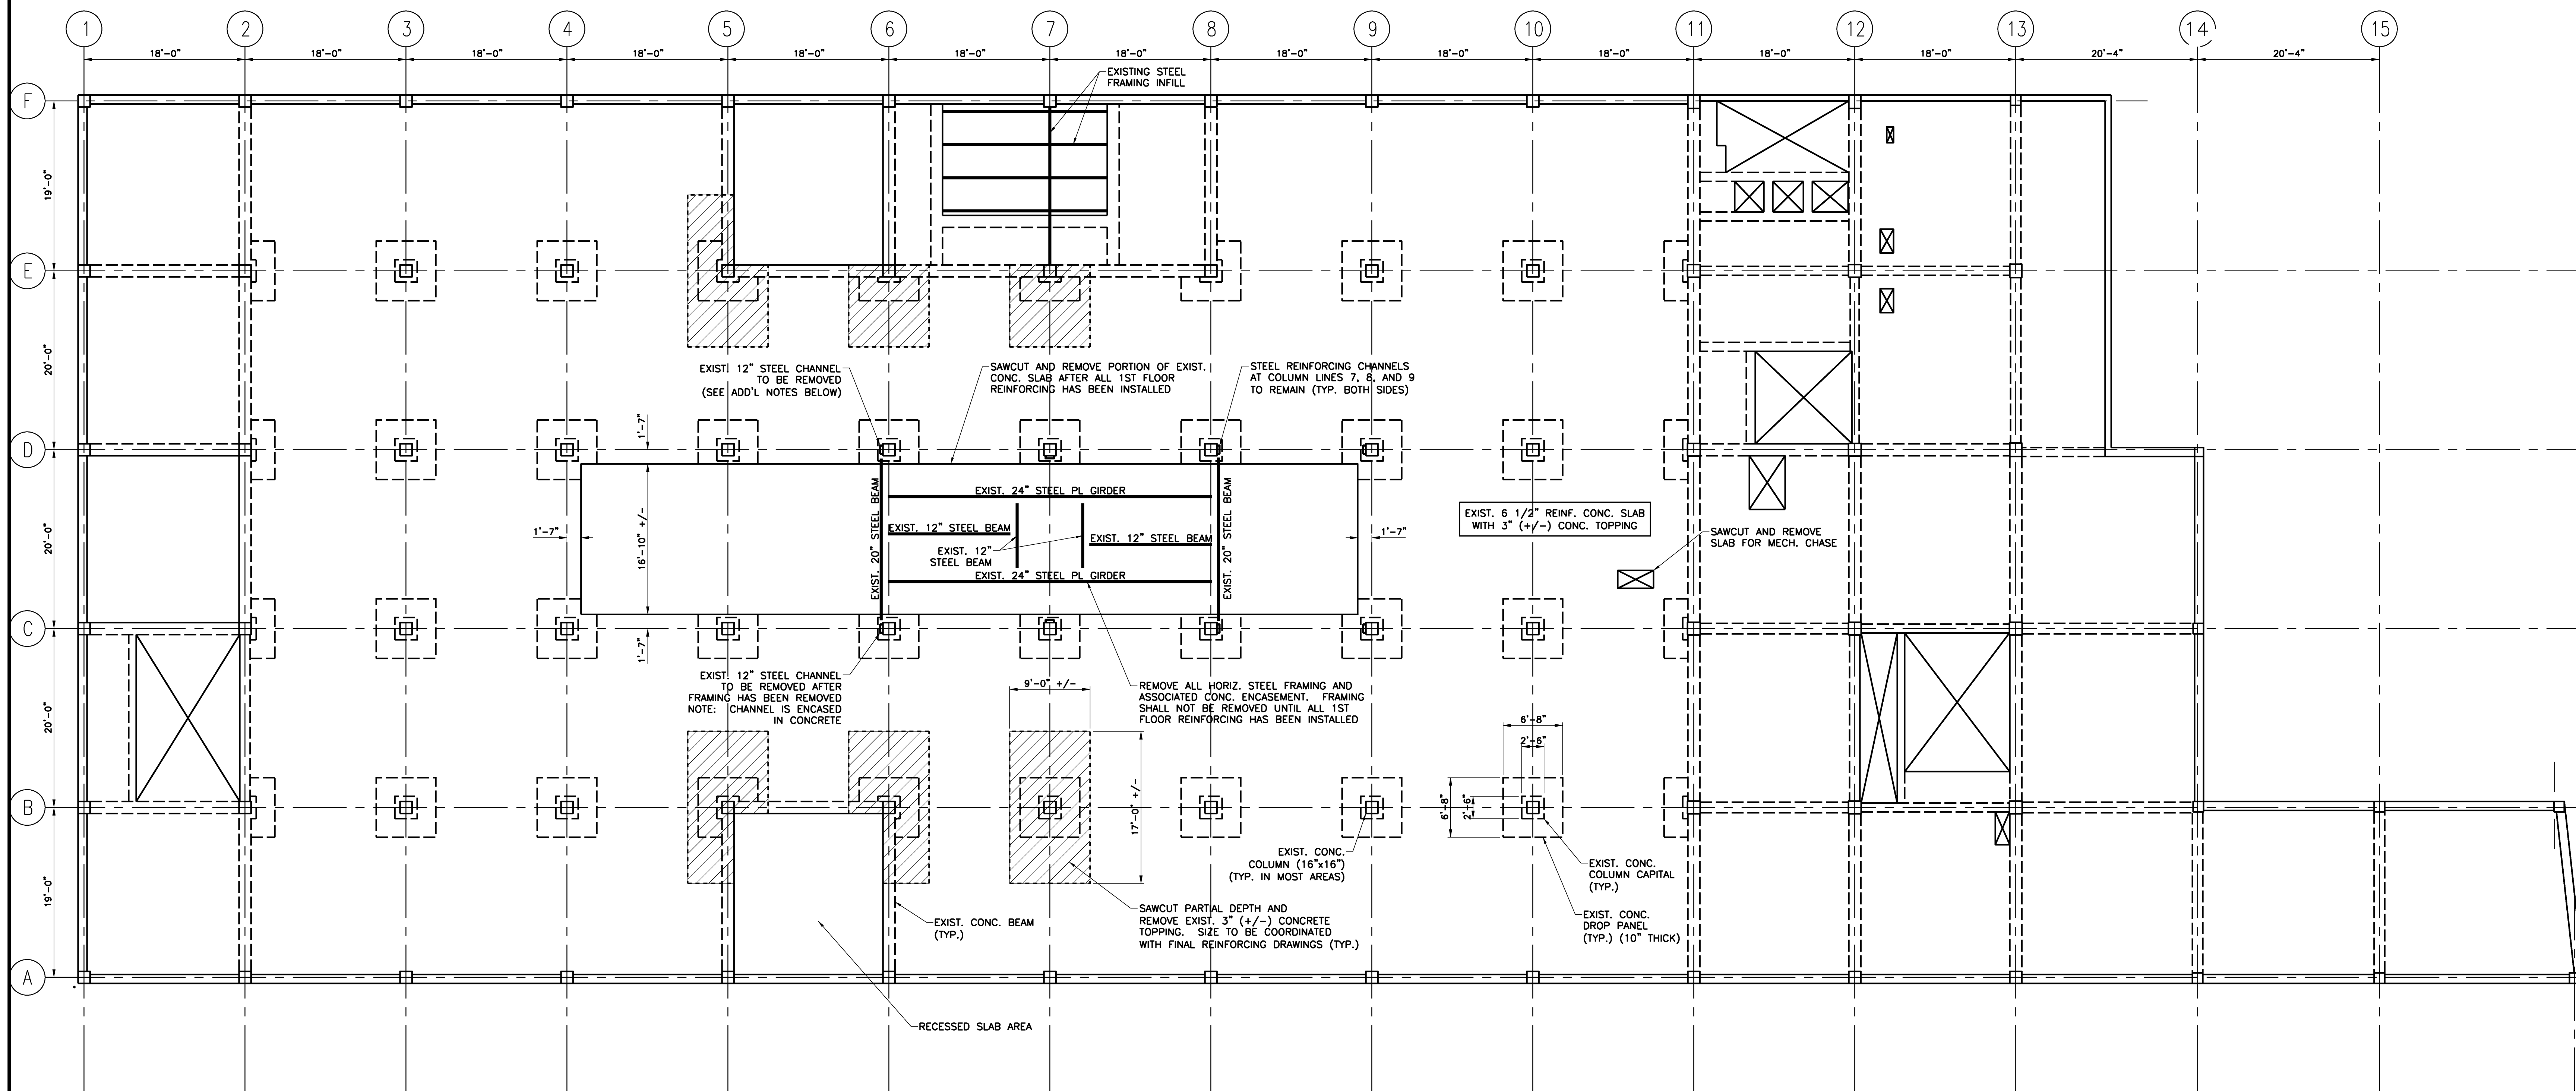

11/25/09 ISSUED FOR BID		
Mark	Date	Description
Issue Dates		

Drawing Status

Drawing Title
FIRST FLOOR
FRAMING
DEMOLITION PLAN
PA / PE: BKB Drawn By: MRM
Drawing Number

SD20.1