


Project Title
110 FREE STREET BUILDING RENOVATIONS
PORTLAND, MAINE

HA Project No. 09146

Key Plan

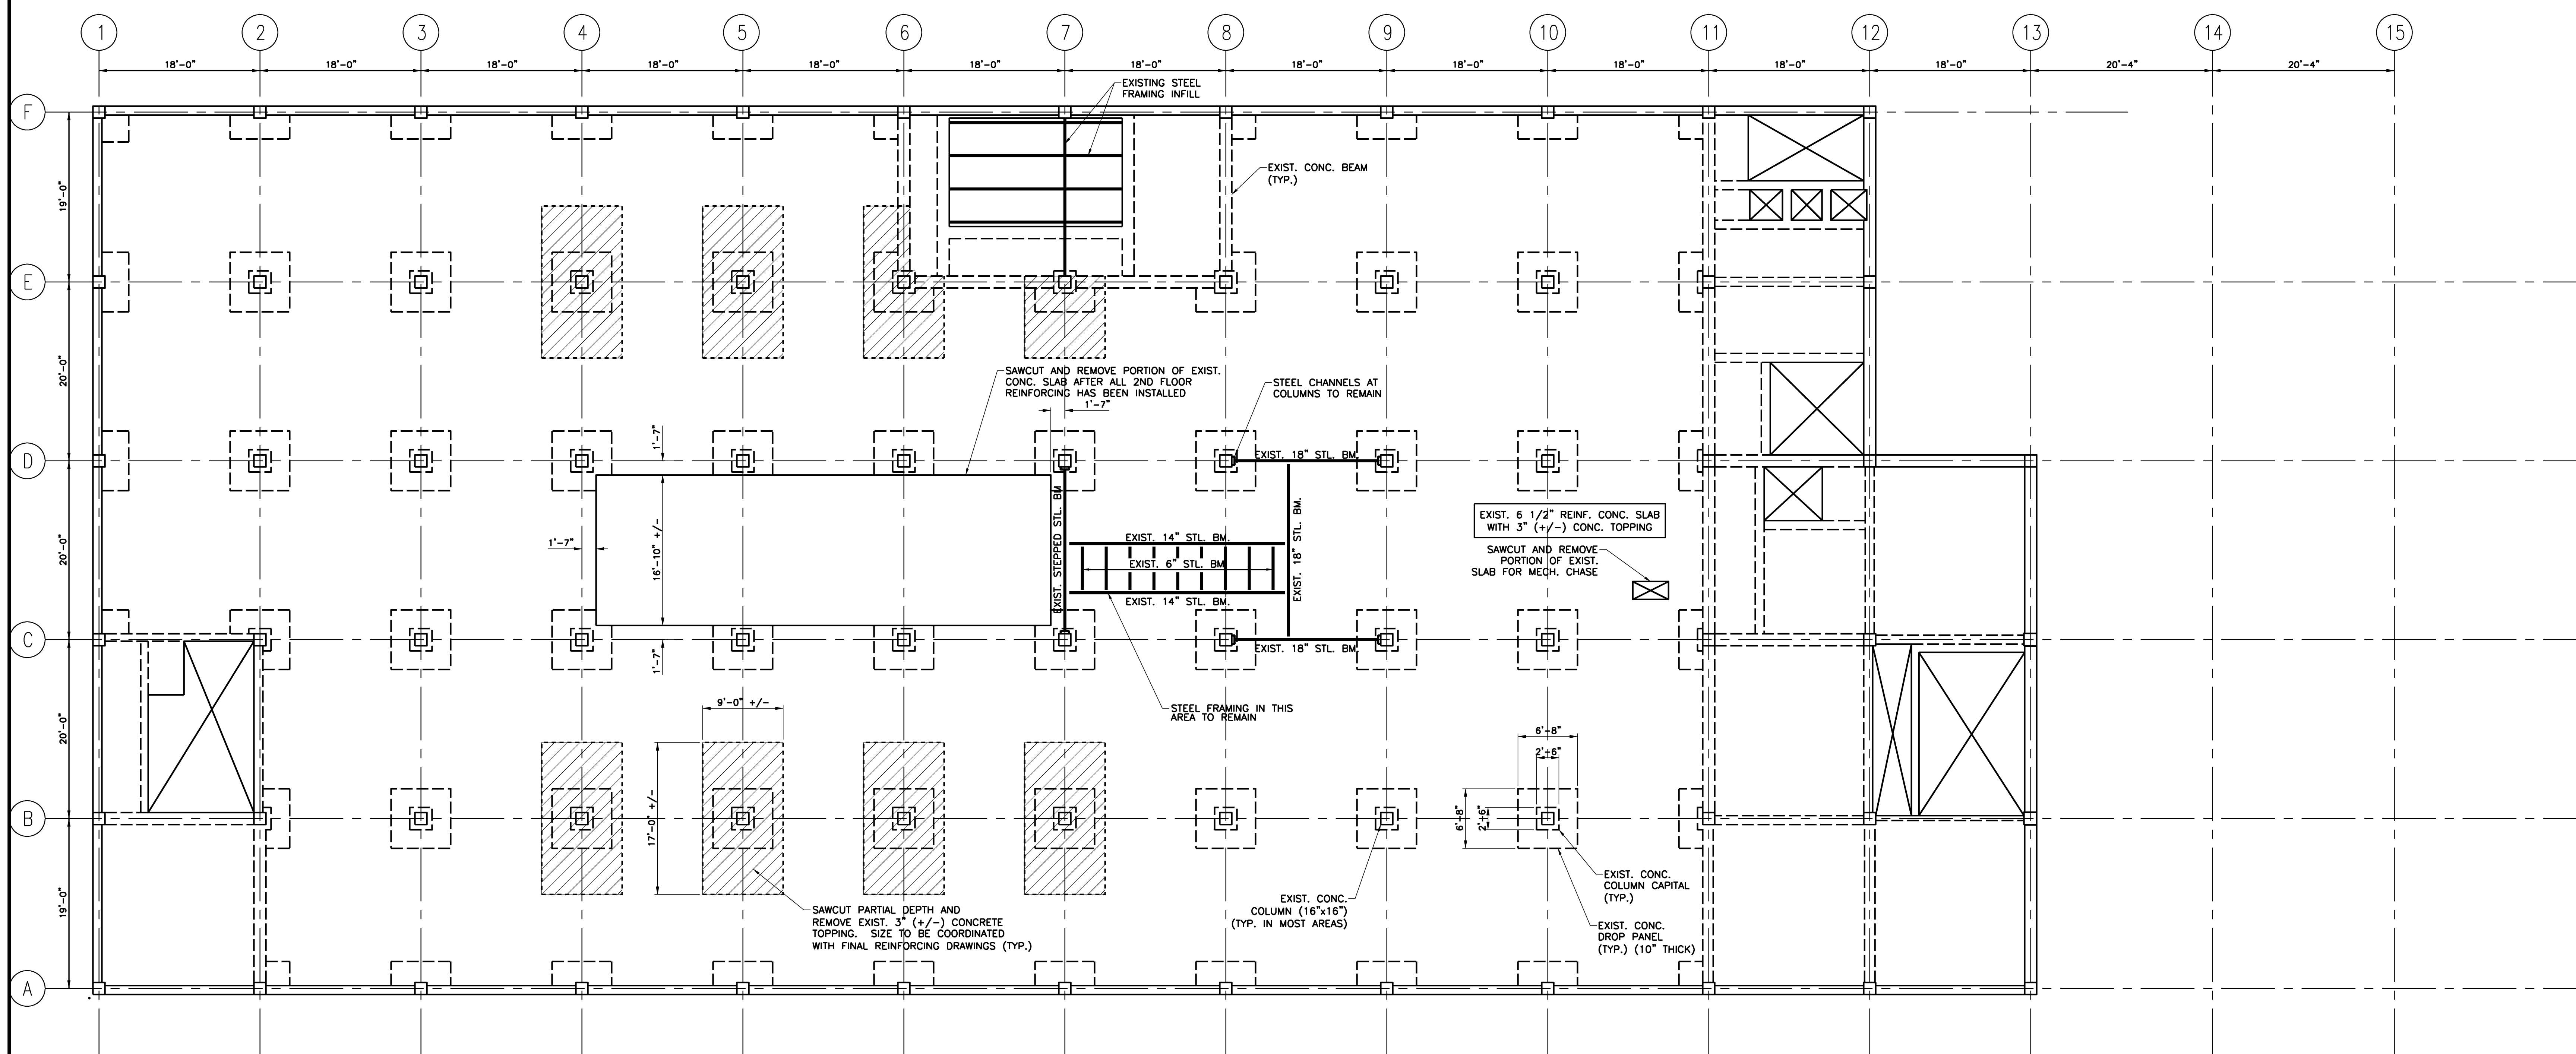

SECOND FLOOR FRAMING DEMO PLAN
1/8" = 1'-0" 0 4' 8' 12' REF: --

A1

11/25/09 ISSUED FOR BID		
Mark	Date	Description

Drawing Status

Drawing Title	
SECOND FLOOR FRAMING DEMOLITION PLAN	
PA / PE: BKB	Drawn By: MRM
Drawing Number	

SD20.2