


Project Title
**110 FREE STREET
BUILDING
RENOVATIONS**
PORTLAND, MAINE

HA Project No. 09146
Key Plan

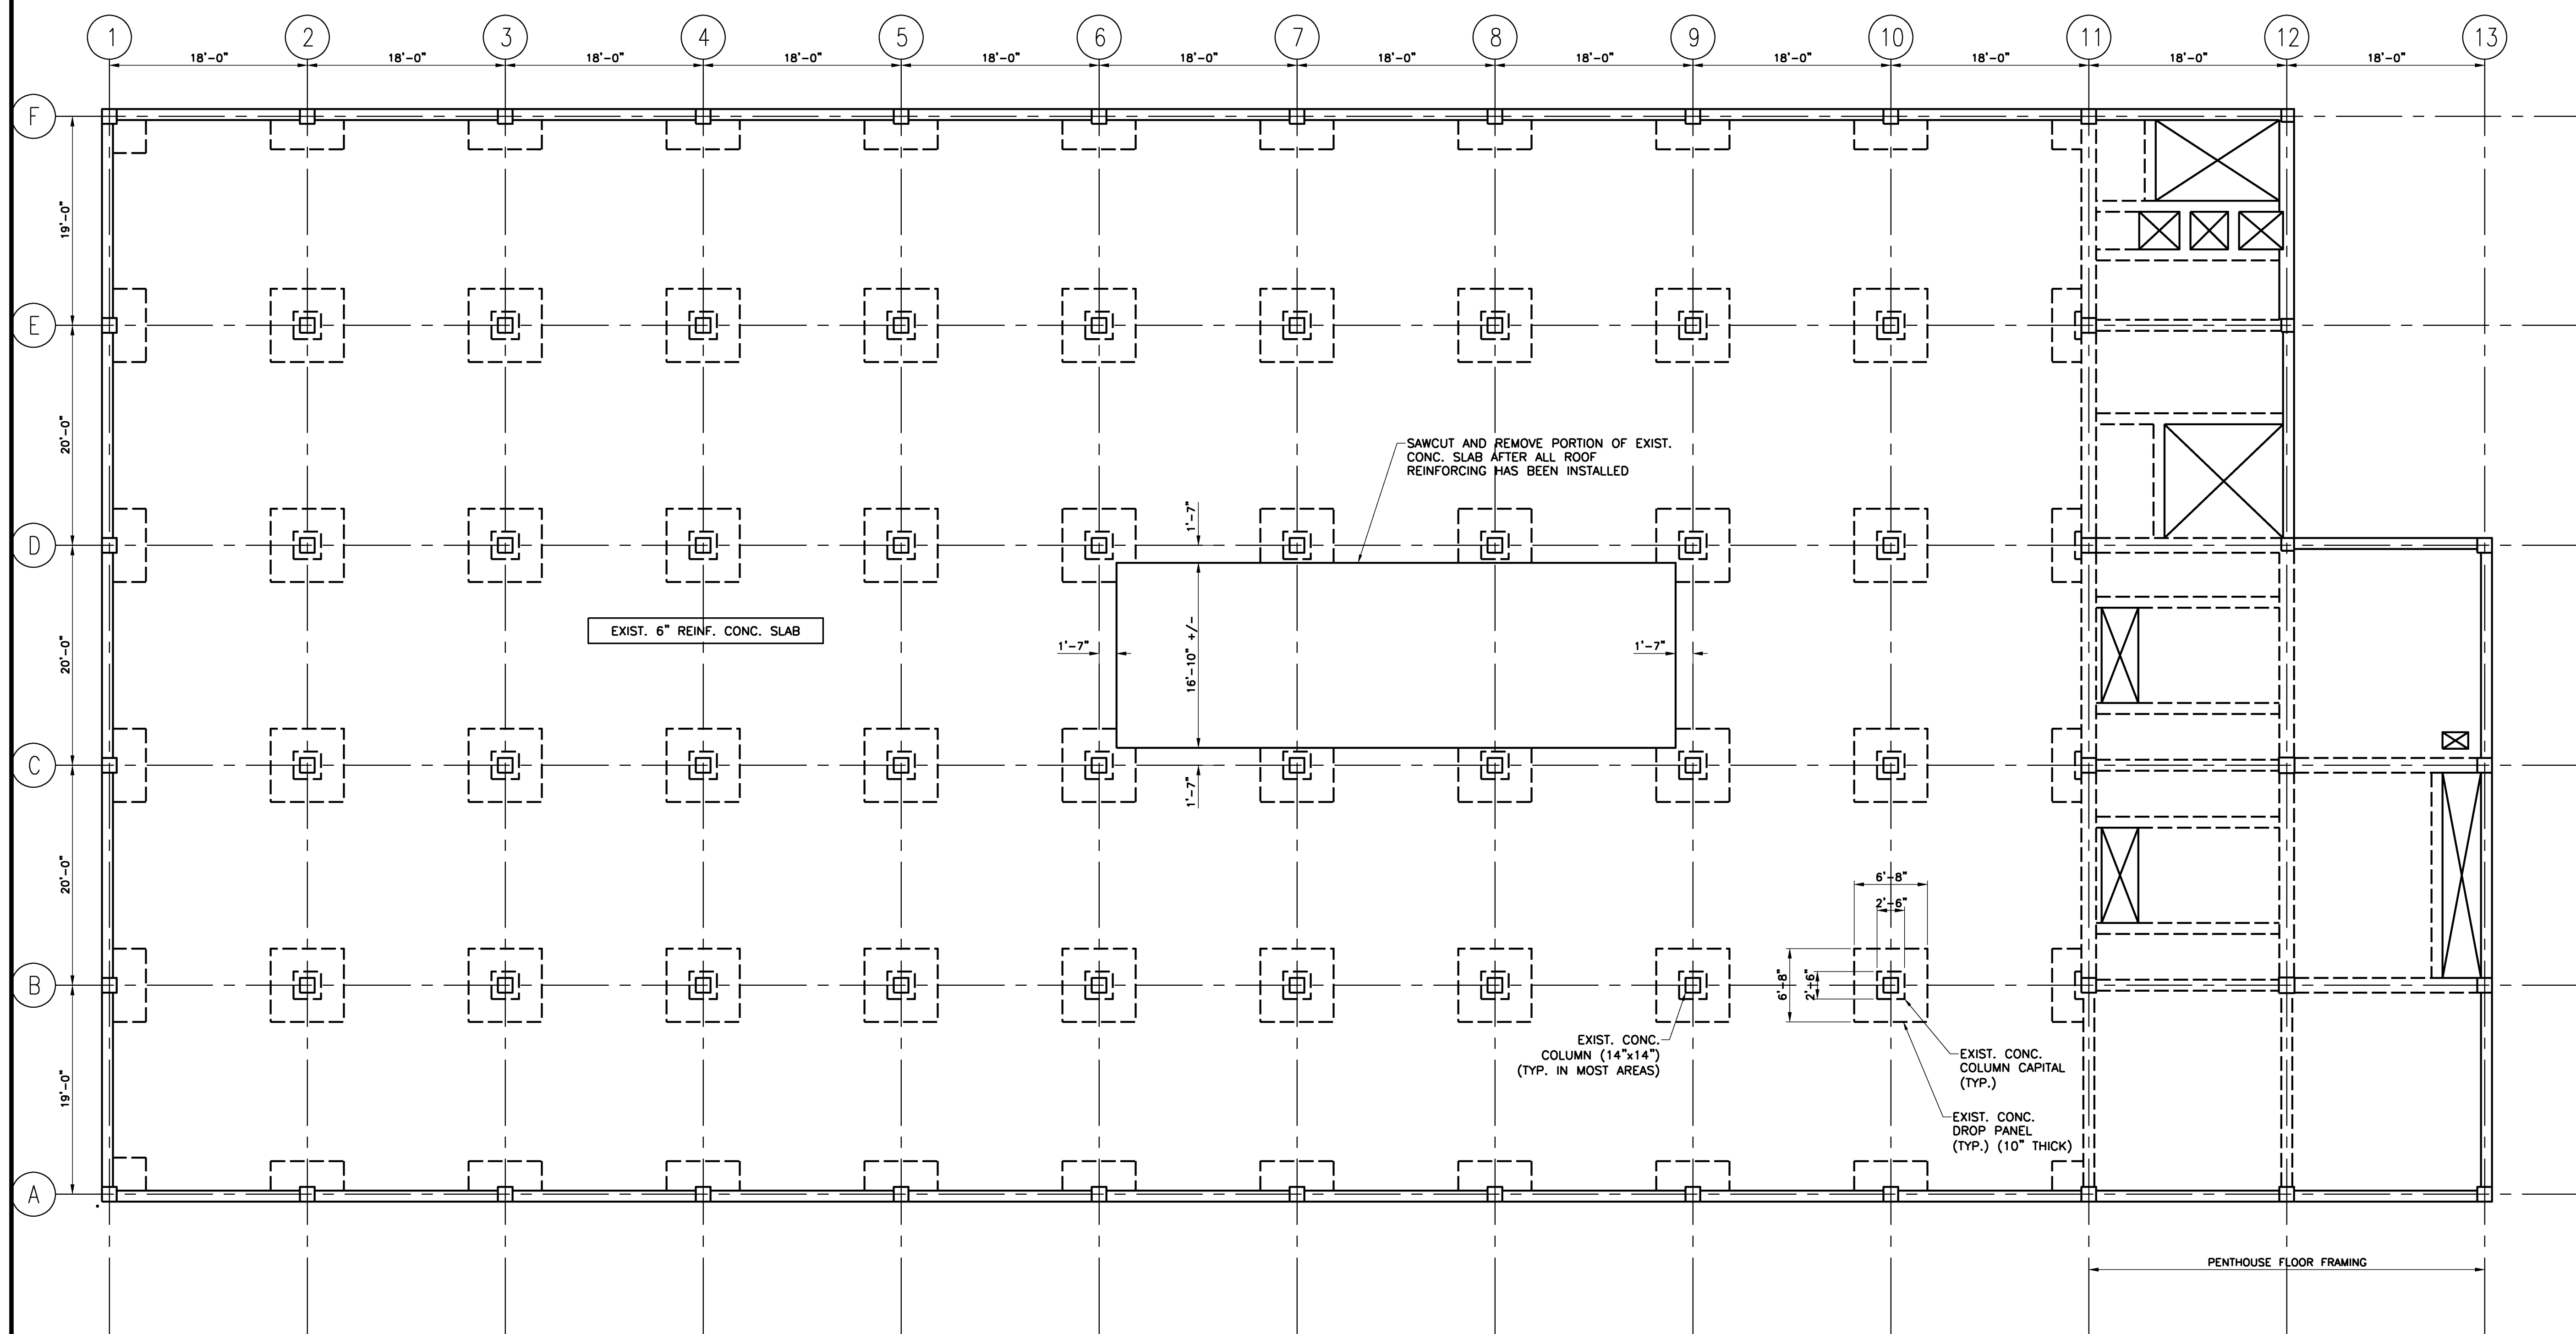

11/25/09 ISSUED FOR BID		
Mark	Date	Description
Issue Dates		

Drawing Status

Drawing Title
**ROOF FRAMING
DEMOLITION PLAN**
PA / PE: BKB Drawn By: MRM
Drawing Number