


NOTE
 EXISTING ITEMS TO REMAIN ARE SHOWN WITH DASHED LINES.
 EXISTING ITEMS TO BE REMOVED ARE SHOWN WITH SOLID LINES.

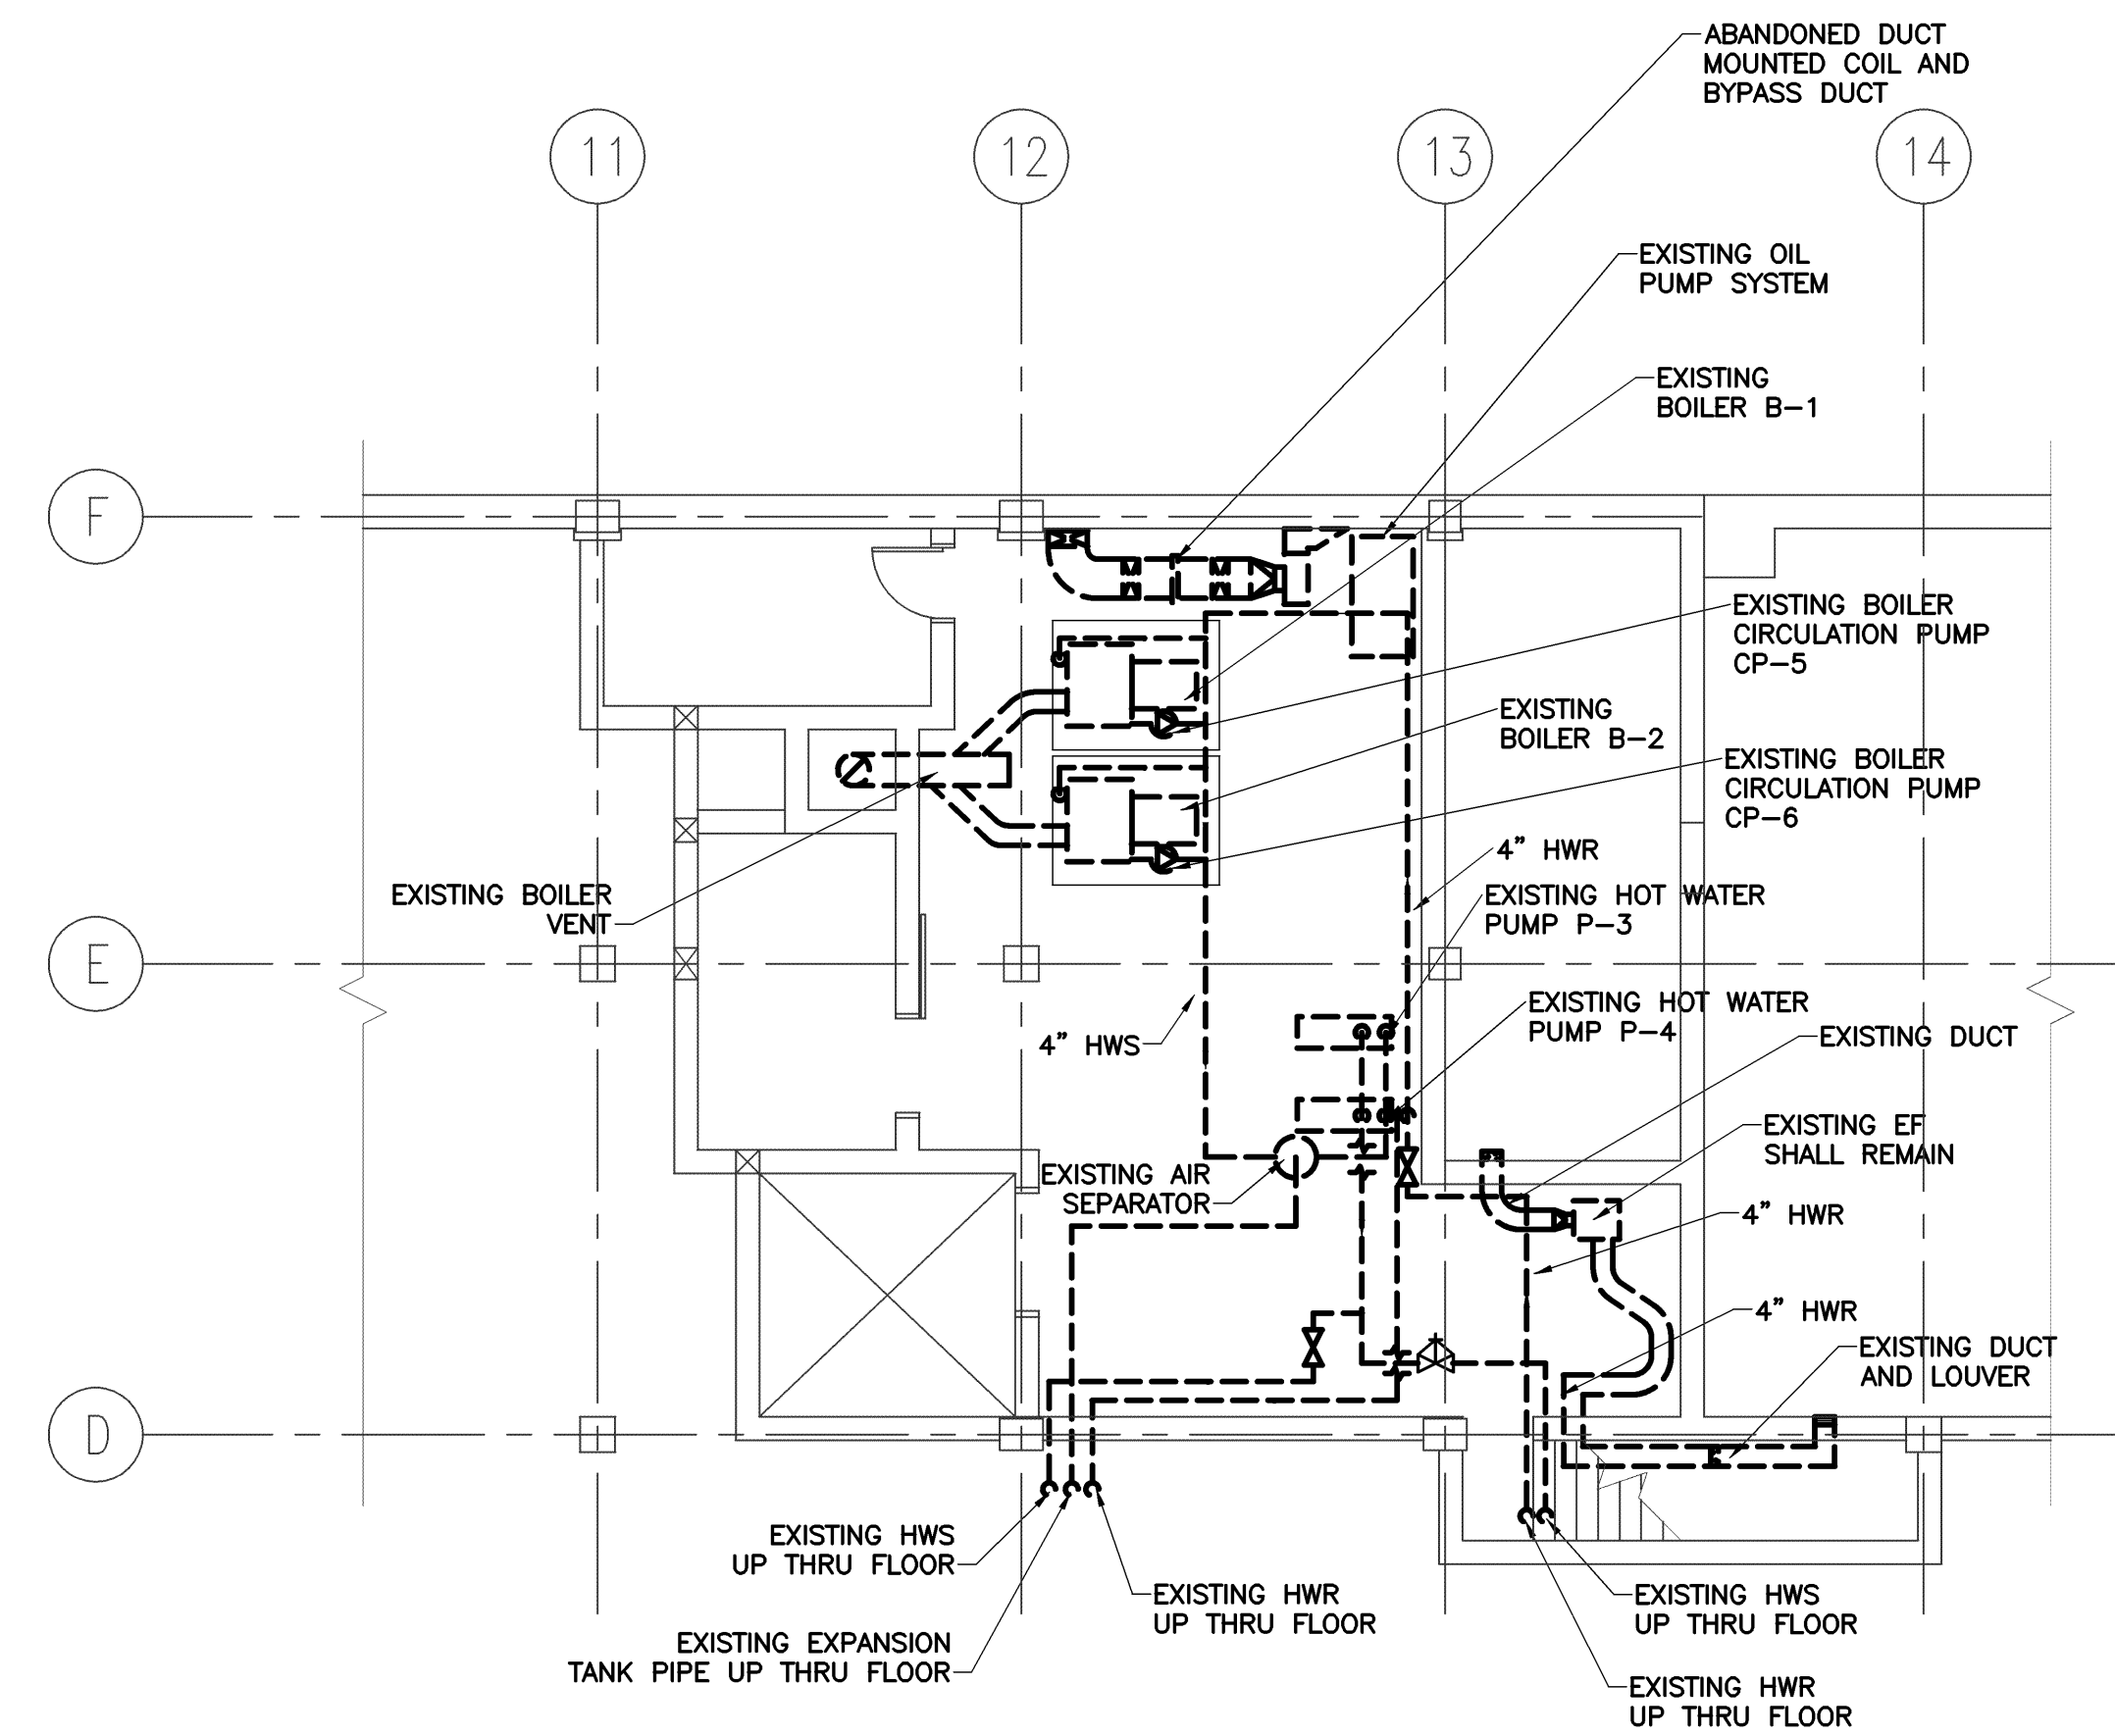

NOTE
 EXISTING ITEMS TO REMAIN ARE SHOWN WITH DASHED LINES.
 EXISTING ITEMS TO BE REMOVED ARE SHOWN WITH SOLID LINES.

11/25/09 ISSUED FOR BID

Mark	Date	Description

Issue Dates