




PENTHOUSE 4th FLOOR  
Scale: 1/4" = 1'-0"

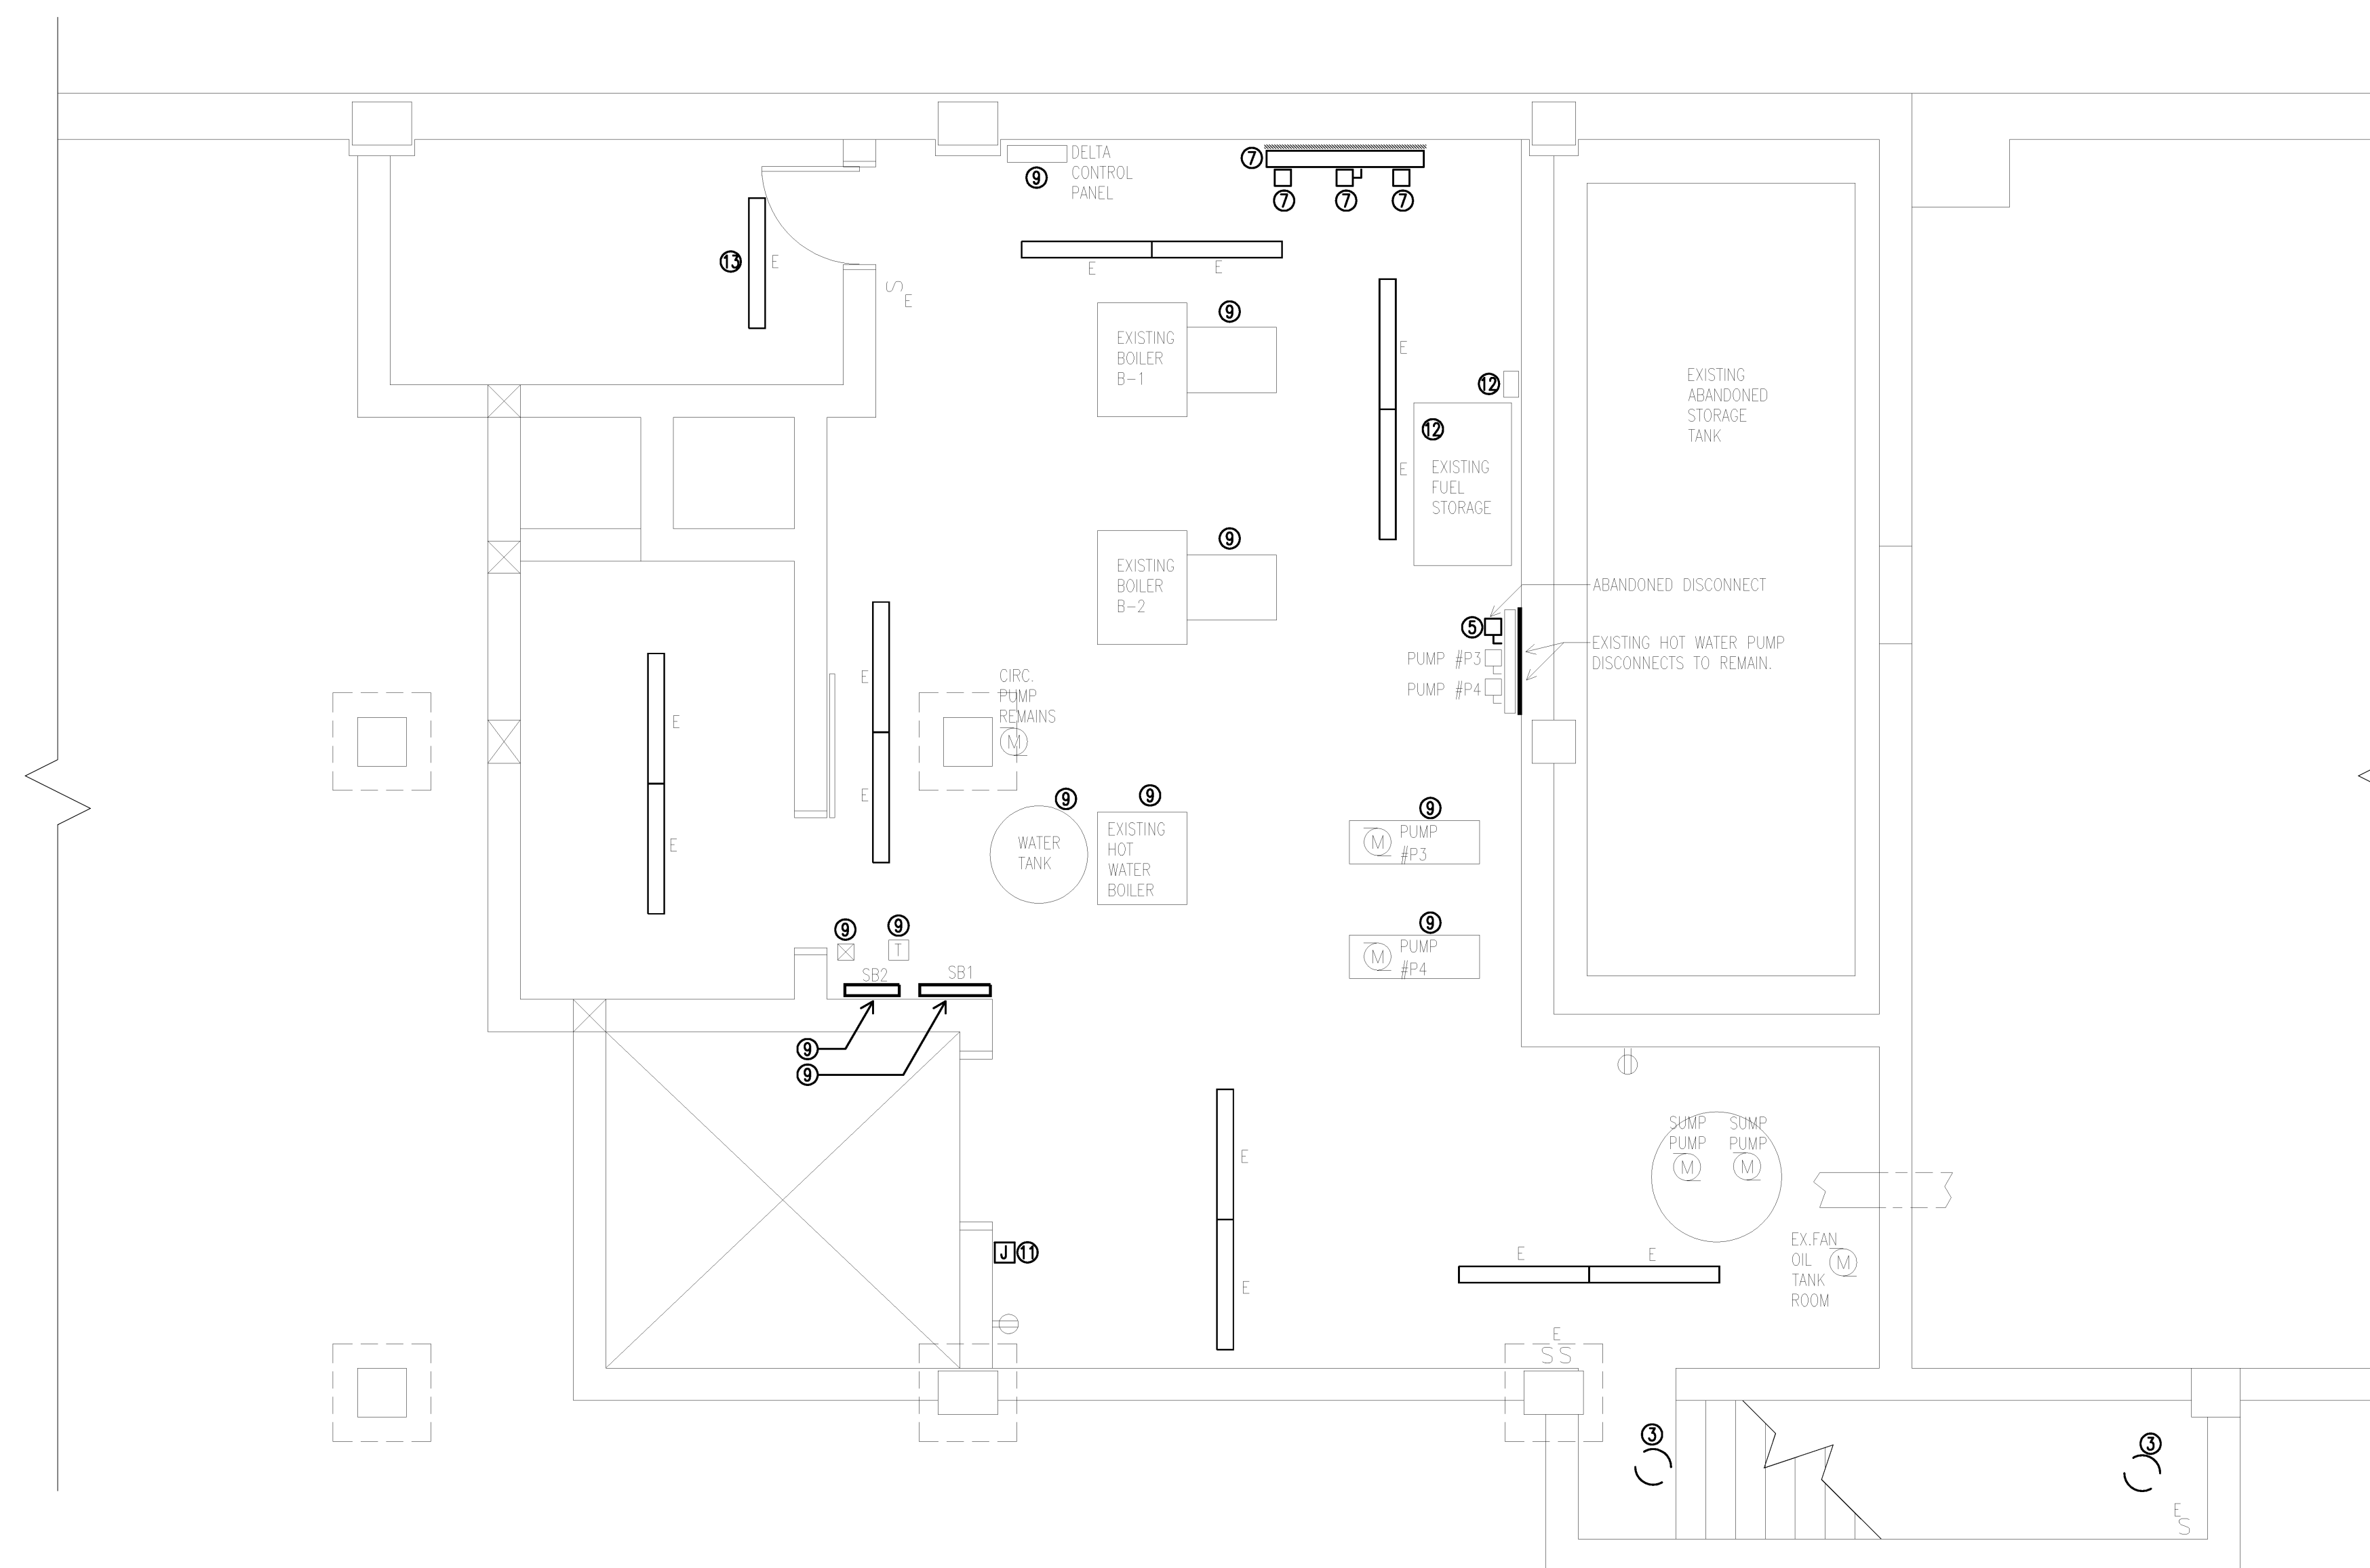

SUB-BASEMENT FLOOR  
Scale: 1/4" = 1'-0"

**DEMOLITION KEY NOTES**

- ① PROVIDE NEW COVER FOR EXISTING WIREWAY AND BLOCK ALL OPENINGS.
- ② REMOVE EXISTING FIRE ALARM DEVICES, CONDUIT AND CONDUCTORS BACK TO SOURCE.
- ③ REMOVE EXISTING FIXTURE, CONDUIT AND CONDUCTORS TO BE USED IN NEW WORK. PROVIDE TEMPORARY LIGHTING.
- ④ REMOVE EXISTING ABANDONED JUNCTION BOXES, CONDUIT AND CONDUCTORS BACK TO SOURCE.
- ⑤ REMOVE EXISTING DISCONNECT, CONDUIT AND CONDUCTORS BACK TO SOURCE.
- ⑥ EXISTING AIR HANDLER CONTROLS TO BE REMOVED. REMOVE EXISTING POWER SOURCE AND RELATED EQUIPMENT, CONDUIT AND CONDUCTORS BACK TO SOURCE. COORDINATE WITH OTHER TRADES.
- ⑦ REMOVE EXISTING ABANDONED DISCONNECTS, CONTROL EQUIPMENT, WIREWAY, CONDUIT AND CONDUCTORS BACK TO SOURCE. LABEL CIRCUIT BREAKER AS "SPARE" IF APPLICABLE. PROVIDE NEW CONDUIT AND RECONNECT EXISTING CIRCUIT WIRING THAT ARE ACTIVE WITHIN WIREWAY. EXISTING BACKBOARD TO REMAIN.
- ⑧ REMOVE EXISTING ABANDONED ELECTRICAL EQUIPMENT. REMOVE CONDUCTORS BACK TO SOURCE. REMOVE CONDUIT BACK TO WIREWAY.
- ⑨ EXISTING EQUIPMENT AND/OR DEVICE TO REMAIN.
- ⑩ EXISTING LIGHTING TO REMAIN.
- ⑪ REMOVE EXISTING SECURITY SYSTEM, JUNCTION BOXES, CONDUIT AND CONDUCTORS BACK TO SOURCE. LABEL BREAKER AS "SPARE".
- ⑫ EXISTING FUEL TANK AND CONTROLS TO REMAIN FOR REUSE WITH NEW GENERATOR.
- ⑬ EXISTING STAIRWELL FIXTURES SHALL BE MADE OPERABLE. REPLACE BALLASTS AND PROVIDE NEW FLOURESCENT LAMPS WHERE NEEDED.

**DEMOLITION GENERAL NOTES**

1. REMOVE ALL EXISTING NON METALLIC CABLE AND RELATED JUNCTION BOXES BACK TO SOURCE.
2. LOCATIONS AND QUANTITIES OF LIGHTING FIXTURES AND OTHER ELECTRICAL DEVICES ARE DERIVED FROM EXISTING DRAWINGS AND SITE OBSERVATIONS. NOT ALL LIGHT FIXTURES AND/OR ELECTRICAL DEVICES MAY BE SHOWN.
3. DEVICE/EQUIPMENT SHOWN WITH "E" IS EXISTING TO REMAIN.

**HARRIMAN**  
Architects + Engineers

46 Harriman Drive  
Auburn, ME 04210  
207.784.5100 ext

25 Middle Street  
Portland, ME 04101  
207.775.0053 tel

One Perimeter Road  
Manchester, NH 03103  
603.626.1242 tel

www.harriman.com  
© 2009

STATE OF MAINE  
Professional Engineer  
No. 7880

Project Title

**110 FREE STREET  
BUILDING  
RENOVATIONS**

PORTLAND, MAINE

HA Project No. **09146**

Key Plan

Mark	Date	Description
	11/25/09	ISSUED FOR BID

Issue Dates

Drawing Status

Drawing Title

**ELECTRICAL  
DEMOLITION  
SUB-BASEMENT/PENTHOUSE**

PA / PE: WRH Drawn By: RJB

Drawing Number

**ED06.5**