


DOOR AND FRAME DEMO (DF)

DOOR JAMB


N.T.S.

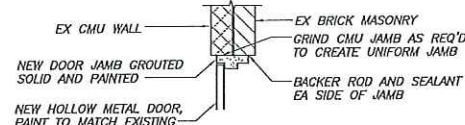

NEW DOOR AND FRAME (DFR)  
STAIR #2 AT LEVEL D  
STAIR #4 AT LEVEL A

DOOR JAMB


N.T.S.

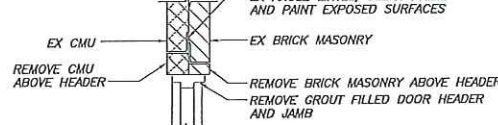

DOOR AND FRAME DEMO (DF)

DOOR HEADER


N.T.S.

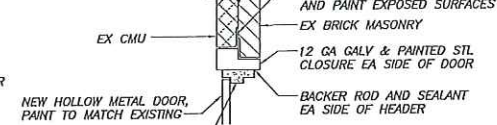

NEW DOOR AND FRAME (DFR)  
STAIR #2 AT LEVEL D  
STAIR #4 AT LEVEL A

DOOR HEADER

N.T.S.

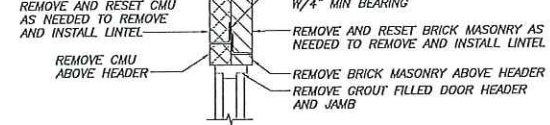


NOTE: TEMPORARILY SUPPORT MASONRY ABOVE TO REPLACE LINTELS

NEW LINTEL (STL)  
STAIR #1 AT LEVEL D

DOOR HEADER


N.T.S.

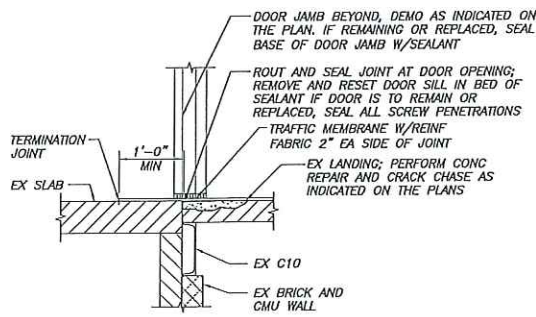

DOOR SILL

SECTION


3/4"=1'-0" S1, S2, S3, S4

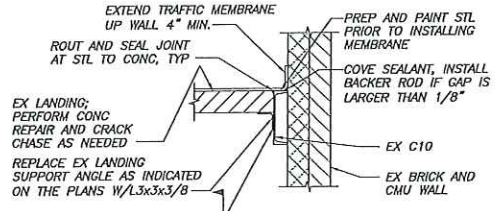

SECTION


3/4"=1'-0" S1, S2, S3, S4

NOTE: TEMPORARILY SHORE LANDINGS DURING REMOVAL AND INSTALLATION OF SUPPORTING ANGLE

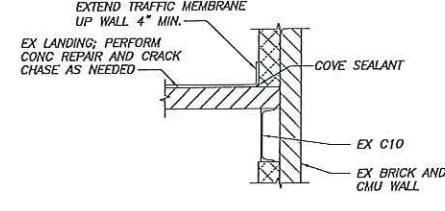

SECTION

3/4"=1'-0" S1, S2, S3, S4

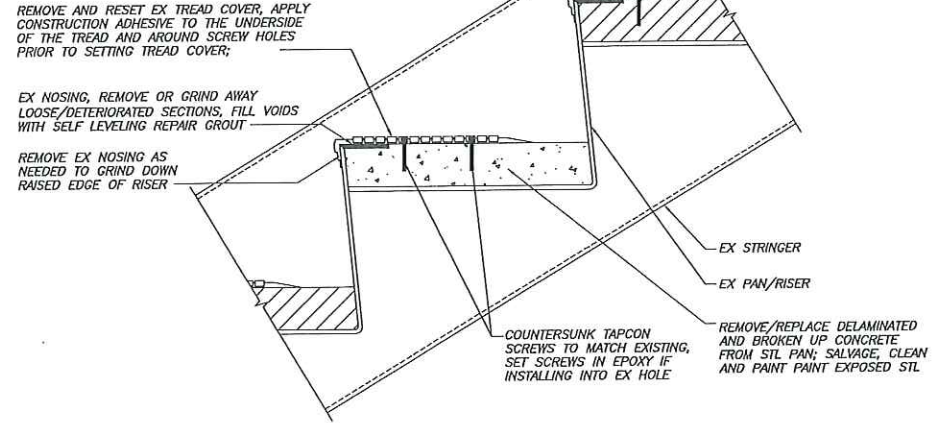

TREAD REPAIR DETAIL (TCR)

N.T.S.

- NOTE:
1. REMOVE TREAD COVERS TO REPAIR CONCRETE TREADS AND STEEL RISERS AS INDICATED ON THE PLANS. REINSTALL TREAD COVERS AS DETAILED ABOVE.
  2. REPLACE DAMAGED TREAD COVERS WITH SALVAGED TREAD COVERS FROM STAIR TOWER #4.



Revised For	11/30/17 FOR BID
Date	11/30/17
Rev No	1

SPRING STREET PARKING GARAGE  
PORTLAND, MAINE  
STAIR REPAIRS  
STAIR REPAIR DETAILS AND NOTES

Designed	JMM	Scale	AS NOTED
Drawn	RJB	Date	11/30/17
Checked	JMM	Becker Job Number	4198

S7

THIS DRAWING IS AN INSTRUMENT OF SERVICE AND SHALL REMAIN THE PROPERTY OF BECKER STRUCTURAL ENGINEERS INC. IT SHALL NOT BE REPRODUCED, COPIED, LENT OR EXPOSED OF DISSEMINATED OR OTHERWISE USED FOR ANY PURPOSE OTHER THAN FOR WHICH IT IS SPECIFICALLY PROVIDED AND MUST BE RETURNED TO BECKER STRUCTURAL ENGINEERS INC. ON COMPLETION OF WORK, IF REQUESTED.