

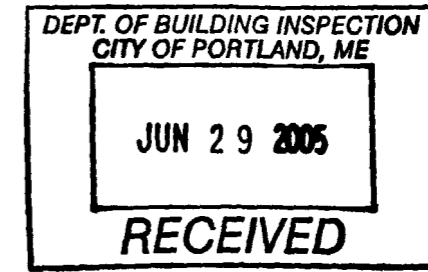


UNITS AS SHOWN

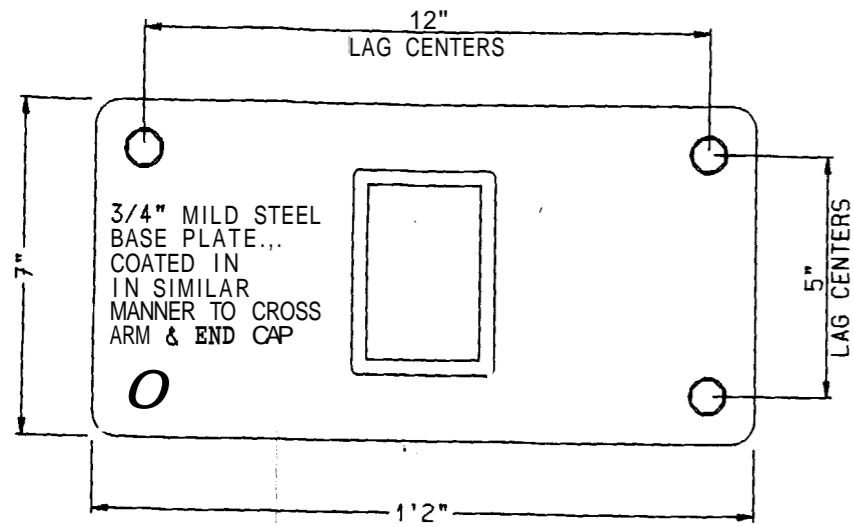


This drawing, design concept and specifications are the joint property of
CT MARINE & TOWNSEND MARINE DESIGN
 and are furnished on a confidential basis with an expressed understanding that they will not be copied in any manner, used for manufacture, sold, transferred, nor used to the detriment of said firms without written permission. The recipient further agrees not to disclose those contents hereof to any other parties except for those specific purposes for which the drawing was issued.
 The personal and professional liability in sum of
CT MARINE & TOWNSEND MARINE DESIGN
 is limited to the cost to the client to produce the drawing(s) and accompanying engineering data. All material 2002 copyright.

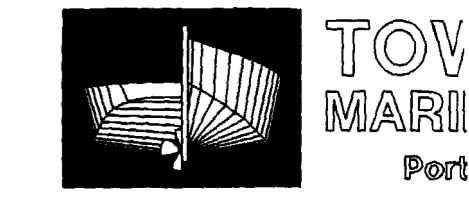

DESIGNED BY: TMD/CTM
 DRAWN BY: TMD
 CHECKED BY: CTM
 DATE: 06/21/05
 REVISION: 0
 SCALE: 1.5" = 1'0"

PROJECT: TOWNSEND REA
 132-134 SPRING STREET #
 TITLE: CHART: 39 BLOCK: D
 SIGN PERMIT APPLICA
 DRAWING NO: 005-1000


6

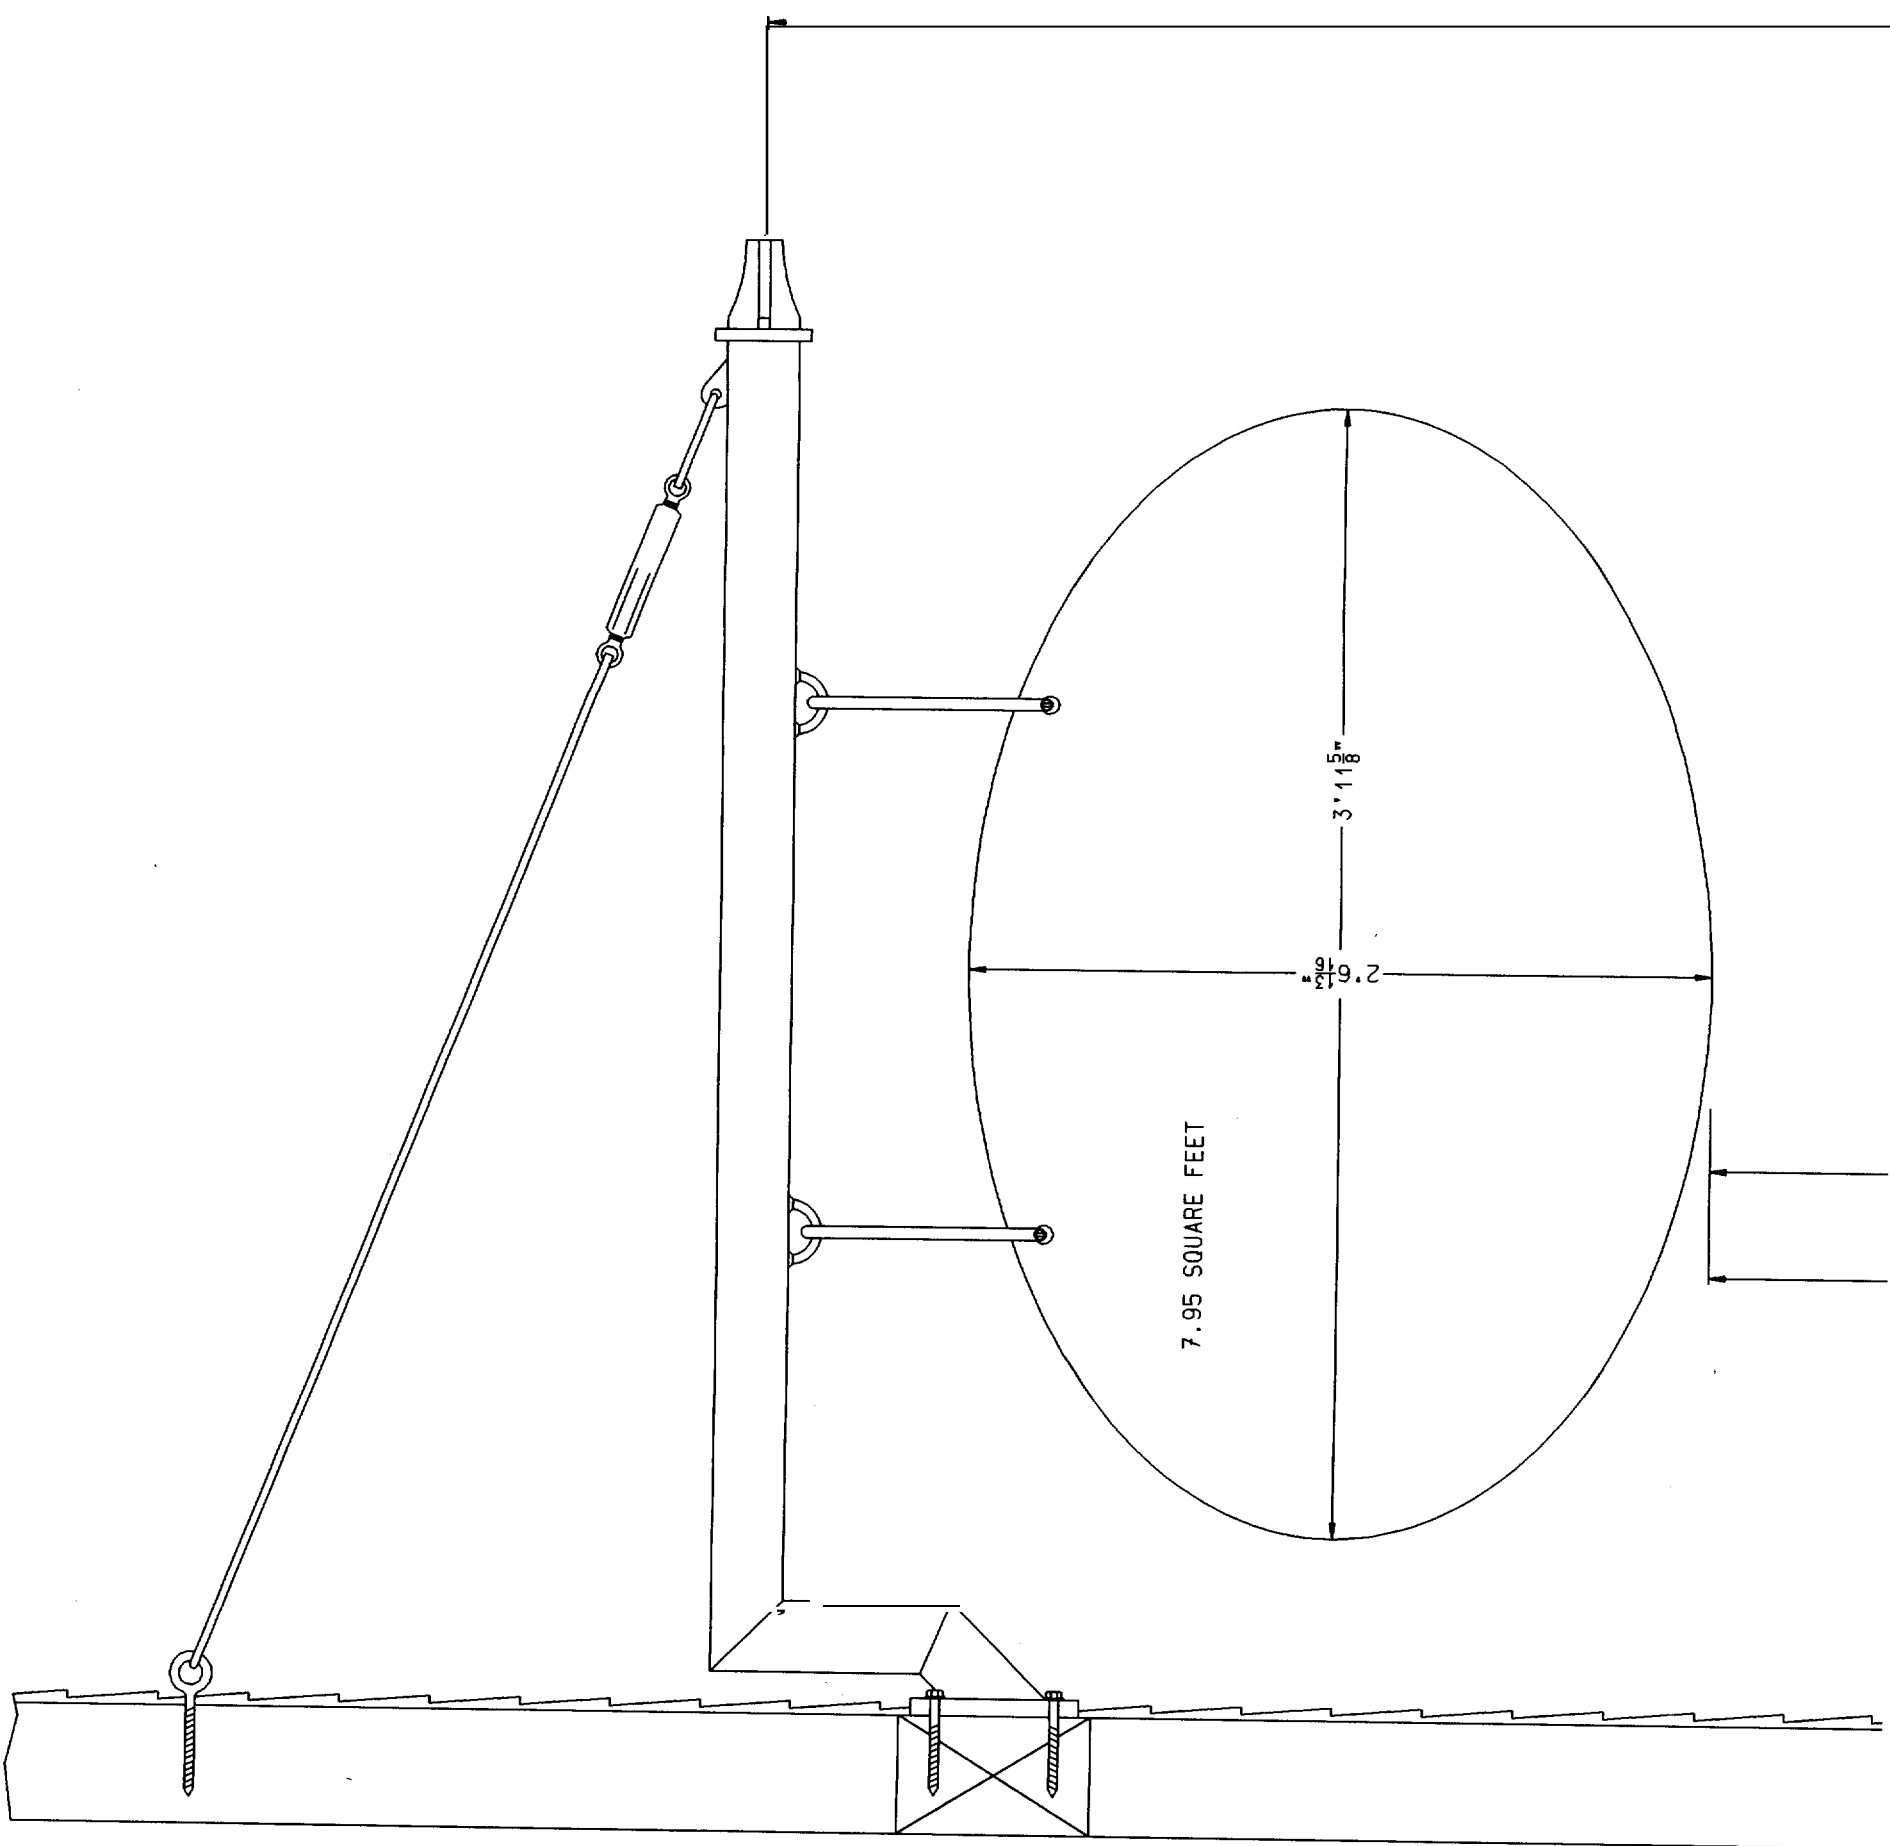

F

E

a

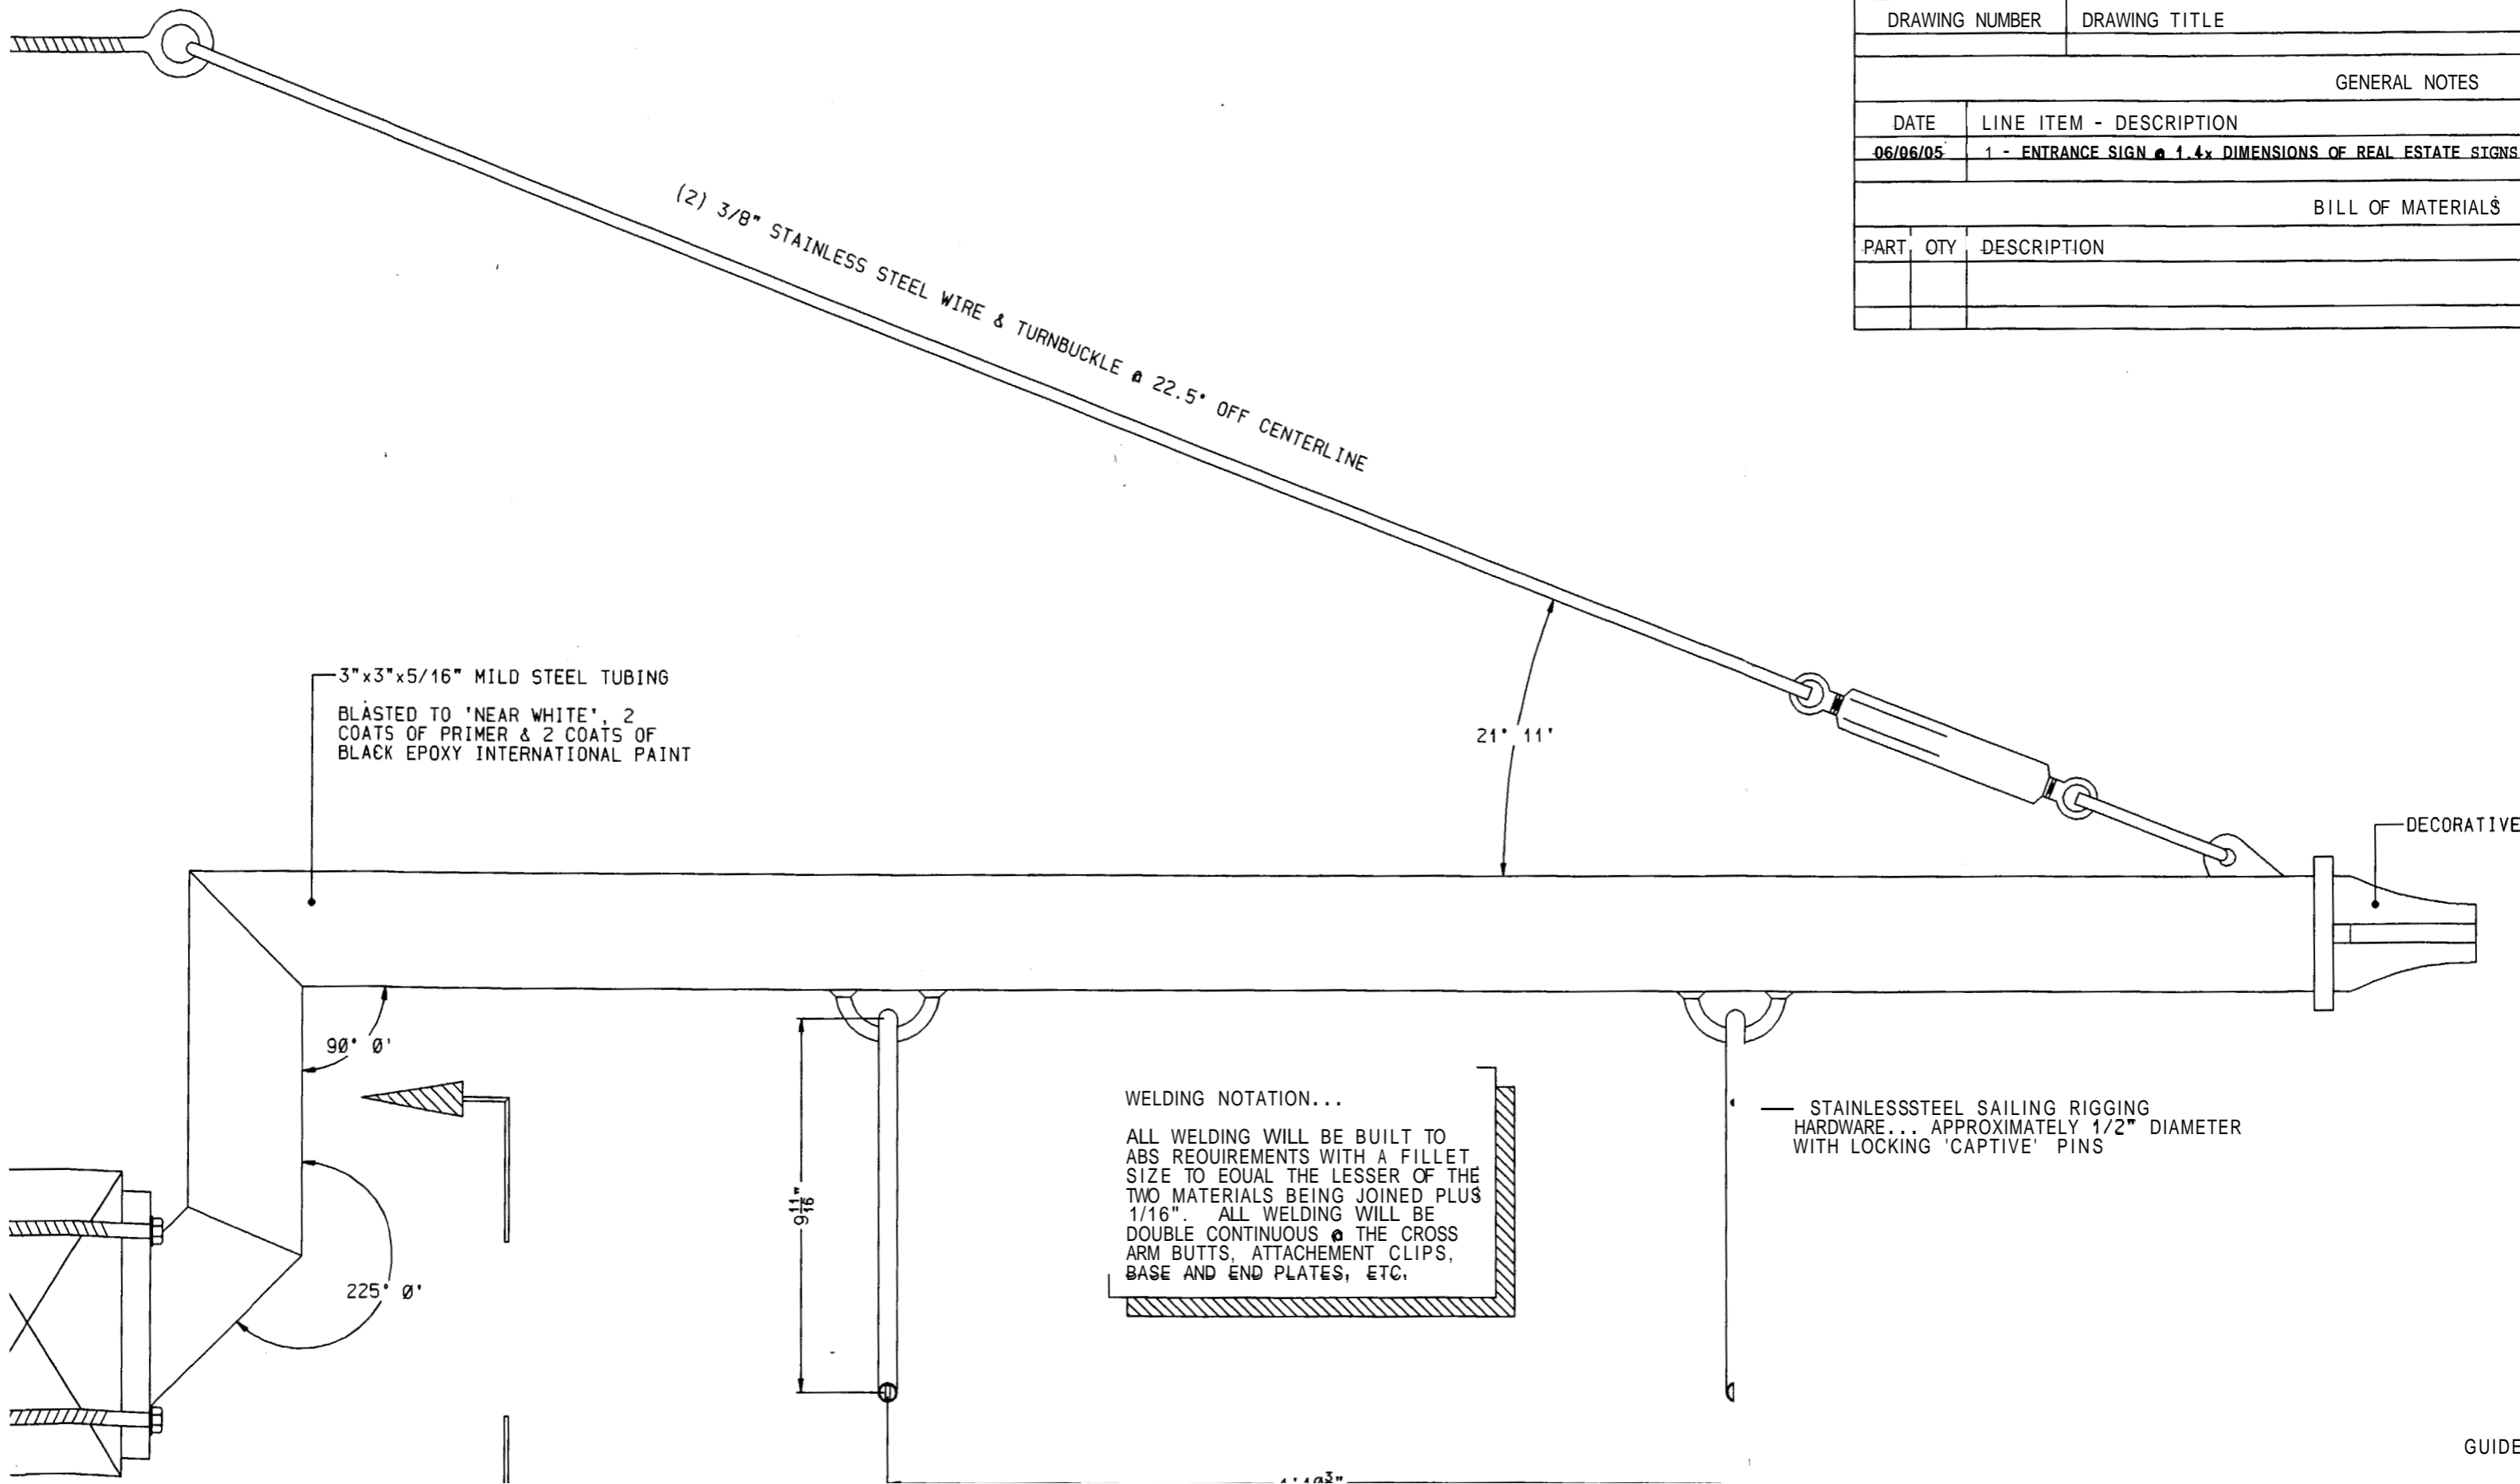

DATE	NUMBER	BY WHOM	LINE ITEM - DESCRIPTION
REFERENCES			
DRAWING NUMBER		DRAWING TITLE	
GENERAL NOTES			
DATE	LINE ITEM - DESCRIPTION		
06/06/05	1 - ENTRANCE SIGN @ 1.4x DIMENSIONS OF REAL ESTATE SIGNS.		
BILL OF MATERIALS			
PART	QTY	DESCRIPTION	