



THIRD FLOOR PLAN  
1/8" = 1'-0"

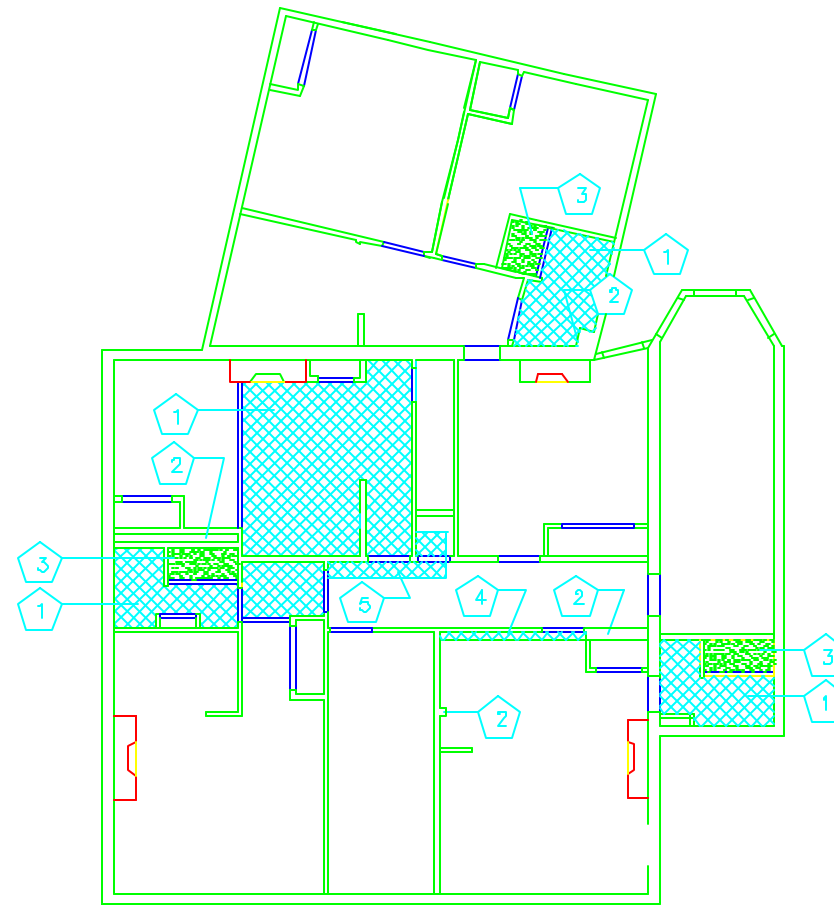

SECOND FLOOR PLAN  
1/8" = 1'-0"

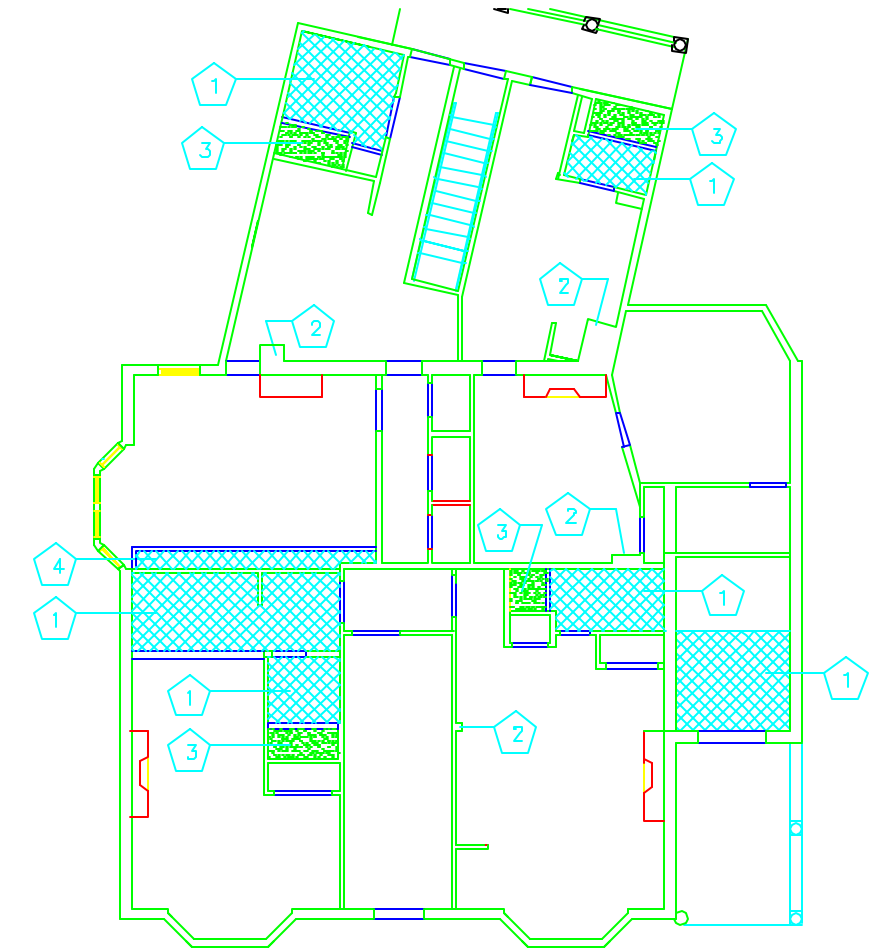

FIRST FLOOR PLAN  
1/8" = 1'-0"



KEYED NOTES:

1

WOOD FRAMED, 10" DEEP G.B. SOFFIT - PTD.

2

WOOD FRAMED, G.B. PIPING CHASE - PTD. COORDINATE WITH PLUMBING DRAWINGS.

3

INTEGRAL CEILING OF TUB/SHOWER OR SHOWER UNIT.

4

WOOD FRAMED G.B. SOFFIT - PTD.

5

G.B. SOFFIT -PTD. - TO ACCOMMODATE STAIR LANDING ABOVE