



fig.1a



fig.1b



fig.1c

Existing Location Photos



fig.2

Proposed fence:
Main Line
6' tall Cedar Board & Lattice
6' tall gate to replace short gate
shown above.

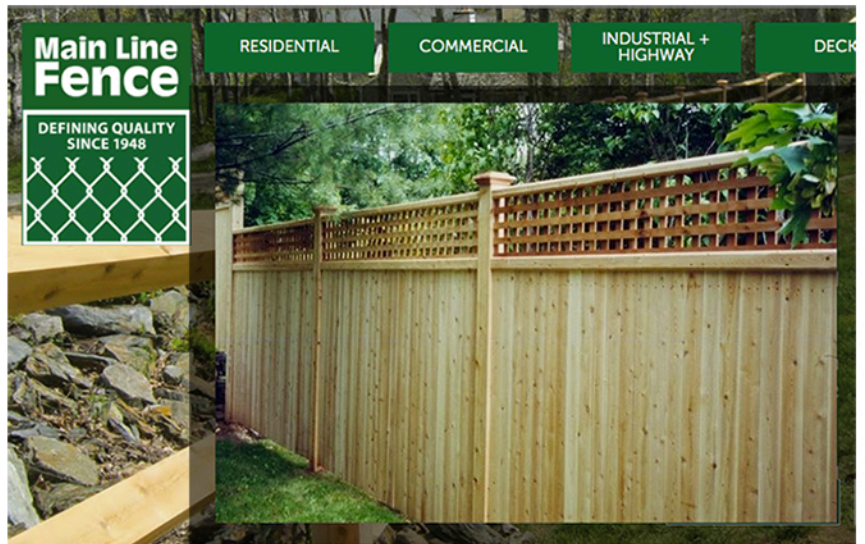


fig.3