



Existing Location Photos

PROPOSED EXTERIOR / SITE RENOVATIONS

120 Spring Street, Portland ME 04101



fig.1a



fig.1b



fig.1c

Existing Location Photos



fig.2

Proposed fence:
Main Line
6' tall Cedar Board & Lattice
6' tall gate to replace short gate
shown above.

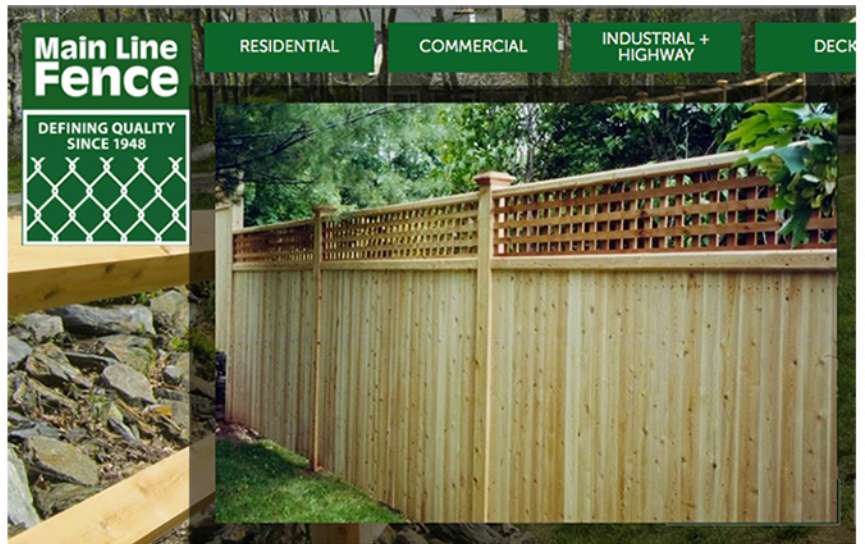


fig.3



fig.4a



fig.4b



fig.5

Existing Location Photos



Natural Stone Products & Professional Installation
Est. 1920



Home Interiors » Exteriors » Services » Products » Locations » About »



Proposed paving:
Blue Rock Industries
Irregular Bluestone w,small
spacing to allow grass/moss
growth.



fig.6



Existing Location Photos

fig.7a



fig.9a



fig.7b



fig.9b

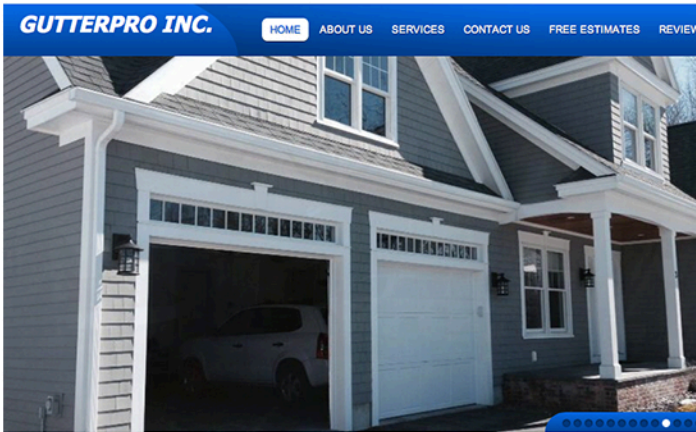


fig.8

Proposed gutter repair / replace:
GutterPro, Inc. (South Portland)

DO YOU HAVE ANY NAMES OF
RECOMMENDED MASONS?

