


St. Elizabeth's Development Center - 87 High St. - Portland

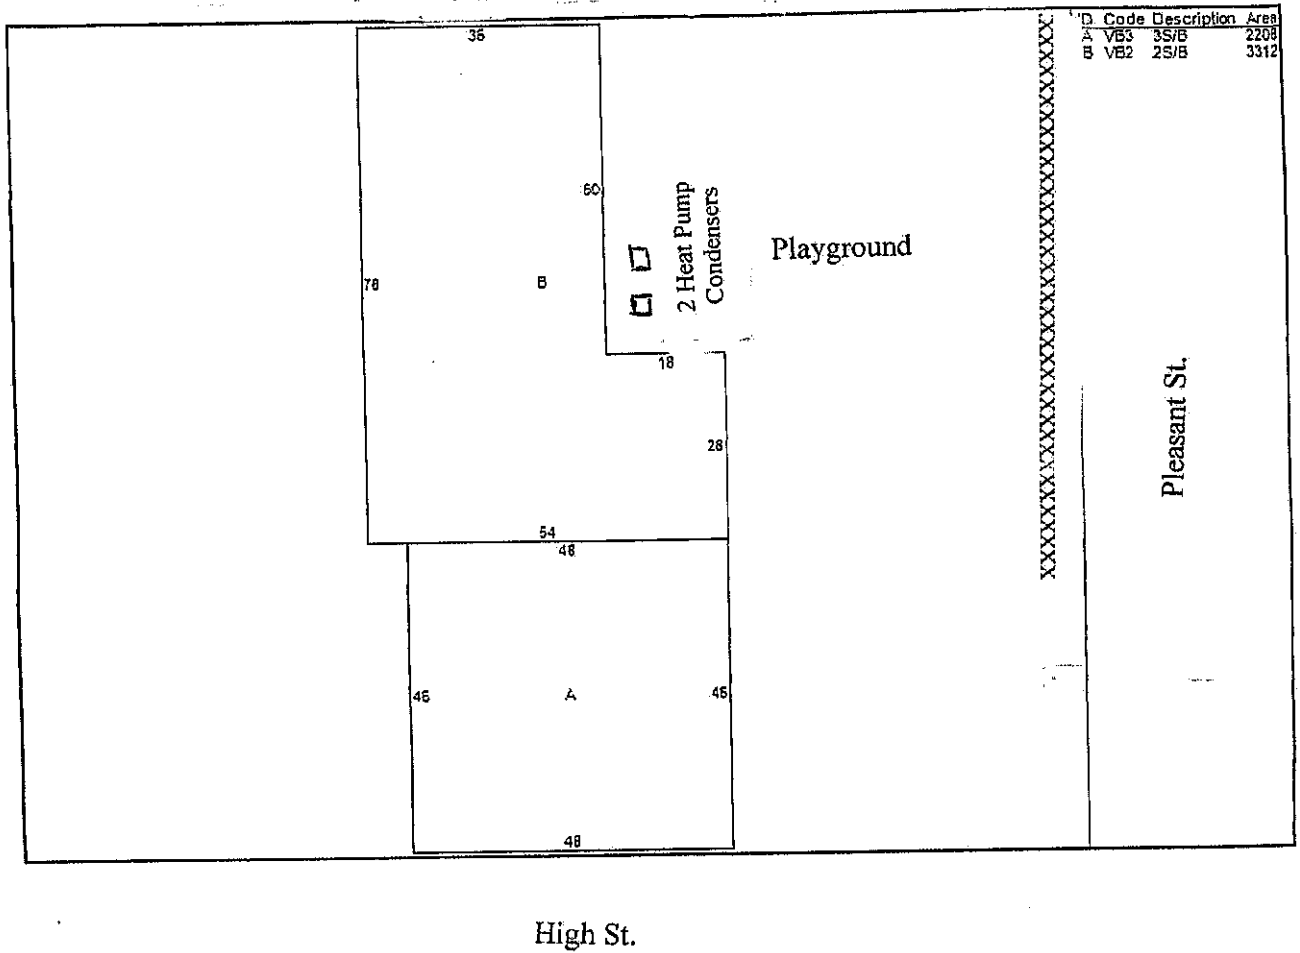

Notes: xxxxxx equals a tree line along Pleasant St.

Heat Pumps are 52 3/4" x 41 1/3" Will stand about 2' off the ground. (ON GASOLINE MOUNT STANDBY)
 HEAT PUMPS WILL BE A FOOT AWAY FROM THE BUILDINGS