


HOLIDAY INN

88 SPRING STREET
PORTLAND, MAINE

DATE OF ISSUE

SUBMISSION - DATE

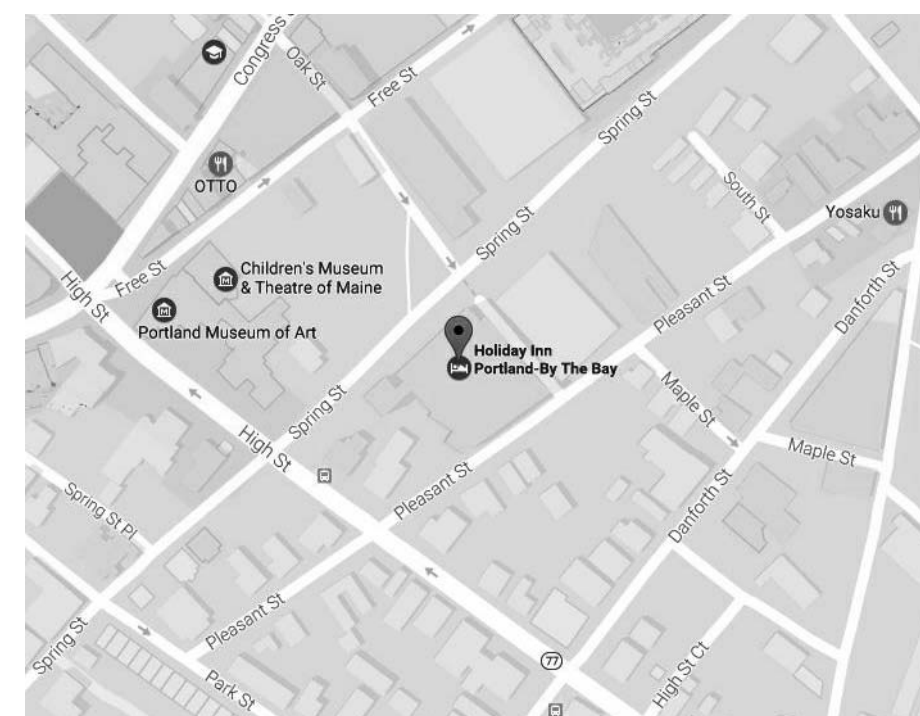

LOCATION MAP

NOT TO SCALE



DRAWING LIST

STRUCTURAL	
S0.1	DESIGN WIND LOADS EAST ELEVATION
S0.2	DESIGN WIND LOADS NORTH AND SOUTH ELEVATIONS
S0.3	DESIGN WIND LOADS WEST ELEVATION
S1.1	OVERSTORY FRAMING PLANS AND GENERAL NOTES
S2.1	SECTIONS AND DETAILS
ARCHITECTURAL DRAWINGS	
A1.00	SITE PLAN
A1.01	TYPICAL FLOOR PLAN AND WALL SECTION
A2.01	BUILDING ELEVATIONS
BUILDING ENVELOPE	
BE0	PROJECT NOTES LEGEND AND KEY PLAN
BE1	REMOVALS ELEVATION, NOTES AND KEY PLAN
BE1A	MASONRY REPAIR
BE1R	ROOF REMOVALS PLAN
BE1R1	NEW ROOF PLAN
BE2	REMOVALS ELEVATION, NOTES AND KEY PLAN
BE2A	MASONRY REPAIR
BE3	REMOVALS ELEVATION, NOTES AND KEY PLAN
BE3A	MASONRY REPAIRS
BE4	ELEVATION, NOTES AND KEY PLAN
BE5	ELEVATION, NOTES AND KEY PLAN
BE6	ELEVATION, NOTES AND KEY PLAN
BE7	ENLARGED OVER STORY AND STAIR TOWER PLAN AND ELEVATIONS
BE8	WINDOW ELEVATIONS WINDOW DETAILS WINDOW SCHEDULE
BE9	EFIS AND WINDOW DETAILS
BE10	EFIS AND WINDOW DETAILS
BE11	EFIS AND WINDOW DETAILS
BE12	EFIS AND WINDOW DETAILS
BE13	DETAILS

CONTACTS

Client:
Lafayette Hotels
155 Littlefield Avenue
Bangor, ME 04401

Architect:
Archetype Architects
48 Union Wharf
Portland, ME
04101
207.772.6022

Envelope Consultant:
Building Envelope Specialists
P.O. Box 2589
South Portland, ME 04116

Structural Engineer:
M2 Structural Engineering, P.C.
23 Thornbury Way
Windham, ME 04062
207.892.0983

INTERNATIONAL BUILDING CODE	REFERENCE
OCCUPANCY R-1 (RESIDENTIAL)	310
CONSTRUCTION TYPE 1B	T601
SPRINKLED W/NFPA 13R	903.2.8
ALLOWABLE AREA - UNLIMITED	T503
EXISTING FLOOR AREA (APPROX. 236,000 SQ.FT.)	T503
ALLOWABLE HEIGHT (11) STORIES	504.2
EXISTING HEIGHT (11) STORIES	T601
FIRE RESISTANCE RATING STRUCTURAL FRAME (2 HOUR)	T601
FIRE RESISTANCE RATING BEARING WALLS (2 HOUR)	T601
FIRE RESISTANCE RATING NON-BEARING WALLS AND PARTITIONS (0 HOURS)	T601
FIRE RESISTANCE RATING FLOOR CONSTRUCTION (2 HOUR)	T601
FIRE RESISTANCE RATING ROOF CONSTRUCTION (1 HOUR)	T601
EXIT STAIRS - 1 HOURS	1019.1
NFPA 101 - 2006	REFERENCE
OCCUPANCY - HOTEL	NFPA 6.1.8.1.3
CONSTRUCTION TYPE I(000)	NFPA TABLE A.8.2.1.2
SPRINKLED W/NFPA 13R	
STAIR MATERIALS SAME AS BUILDING CONSTRUCTION	7.2.2.3.1.2