


**BUILDING PEDESTAL
(N.I.C.)**

EAST ELEVATION WIND LOADS

N.T.S.

ZONE	DESIGN WIND LOAD
1	37 PSF
2	66 PSF
3	67 PSF

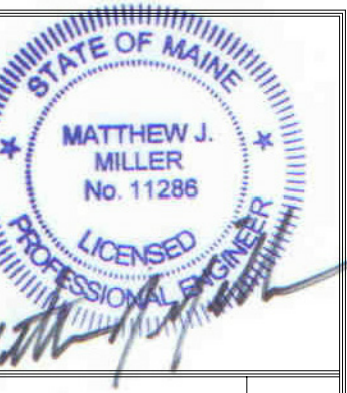

Prepared For:
**LAFAYETTE
PROPERTIES,
LLC**
155 LITTLEFIELD STREET
BANGOR, MAINE 04401

Consultant:
Building Envelope Specialists
23 Thornbury Way
Windham, ME 04092
www.m2se.com

Architect:
ARCHETYPE
architects
48 Union Wharf Portland, Maine 04101
(207) 775-6022 ARCHETYPE@ARCHETYPEPA.COM

Project:
Holiday Inn
88 Spring Street
Portland, ME

Revisions:

Date: JUNE 30, 2017
Scale: NONE
**DESIGN WIND LOADS
EAST ELEVATION**

S0.1