

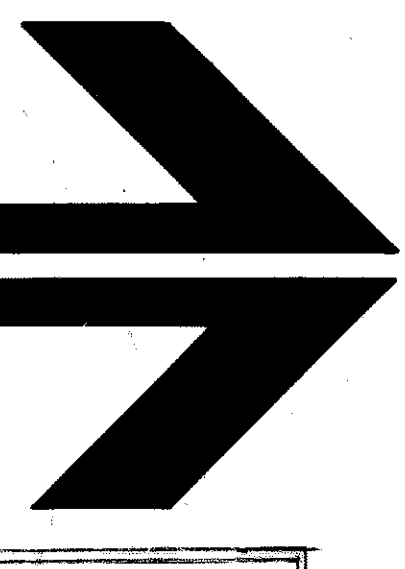


JOHN H. LEASURE ARCHITECT, INC.
SIX O STREET
SOUTH PORTLAND, MAINE 04106

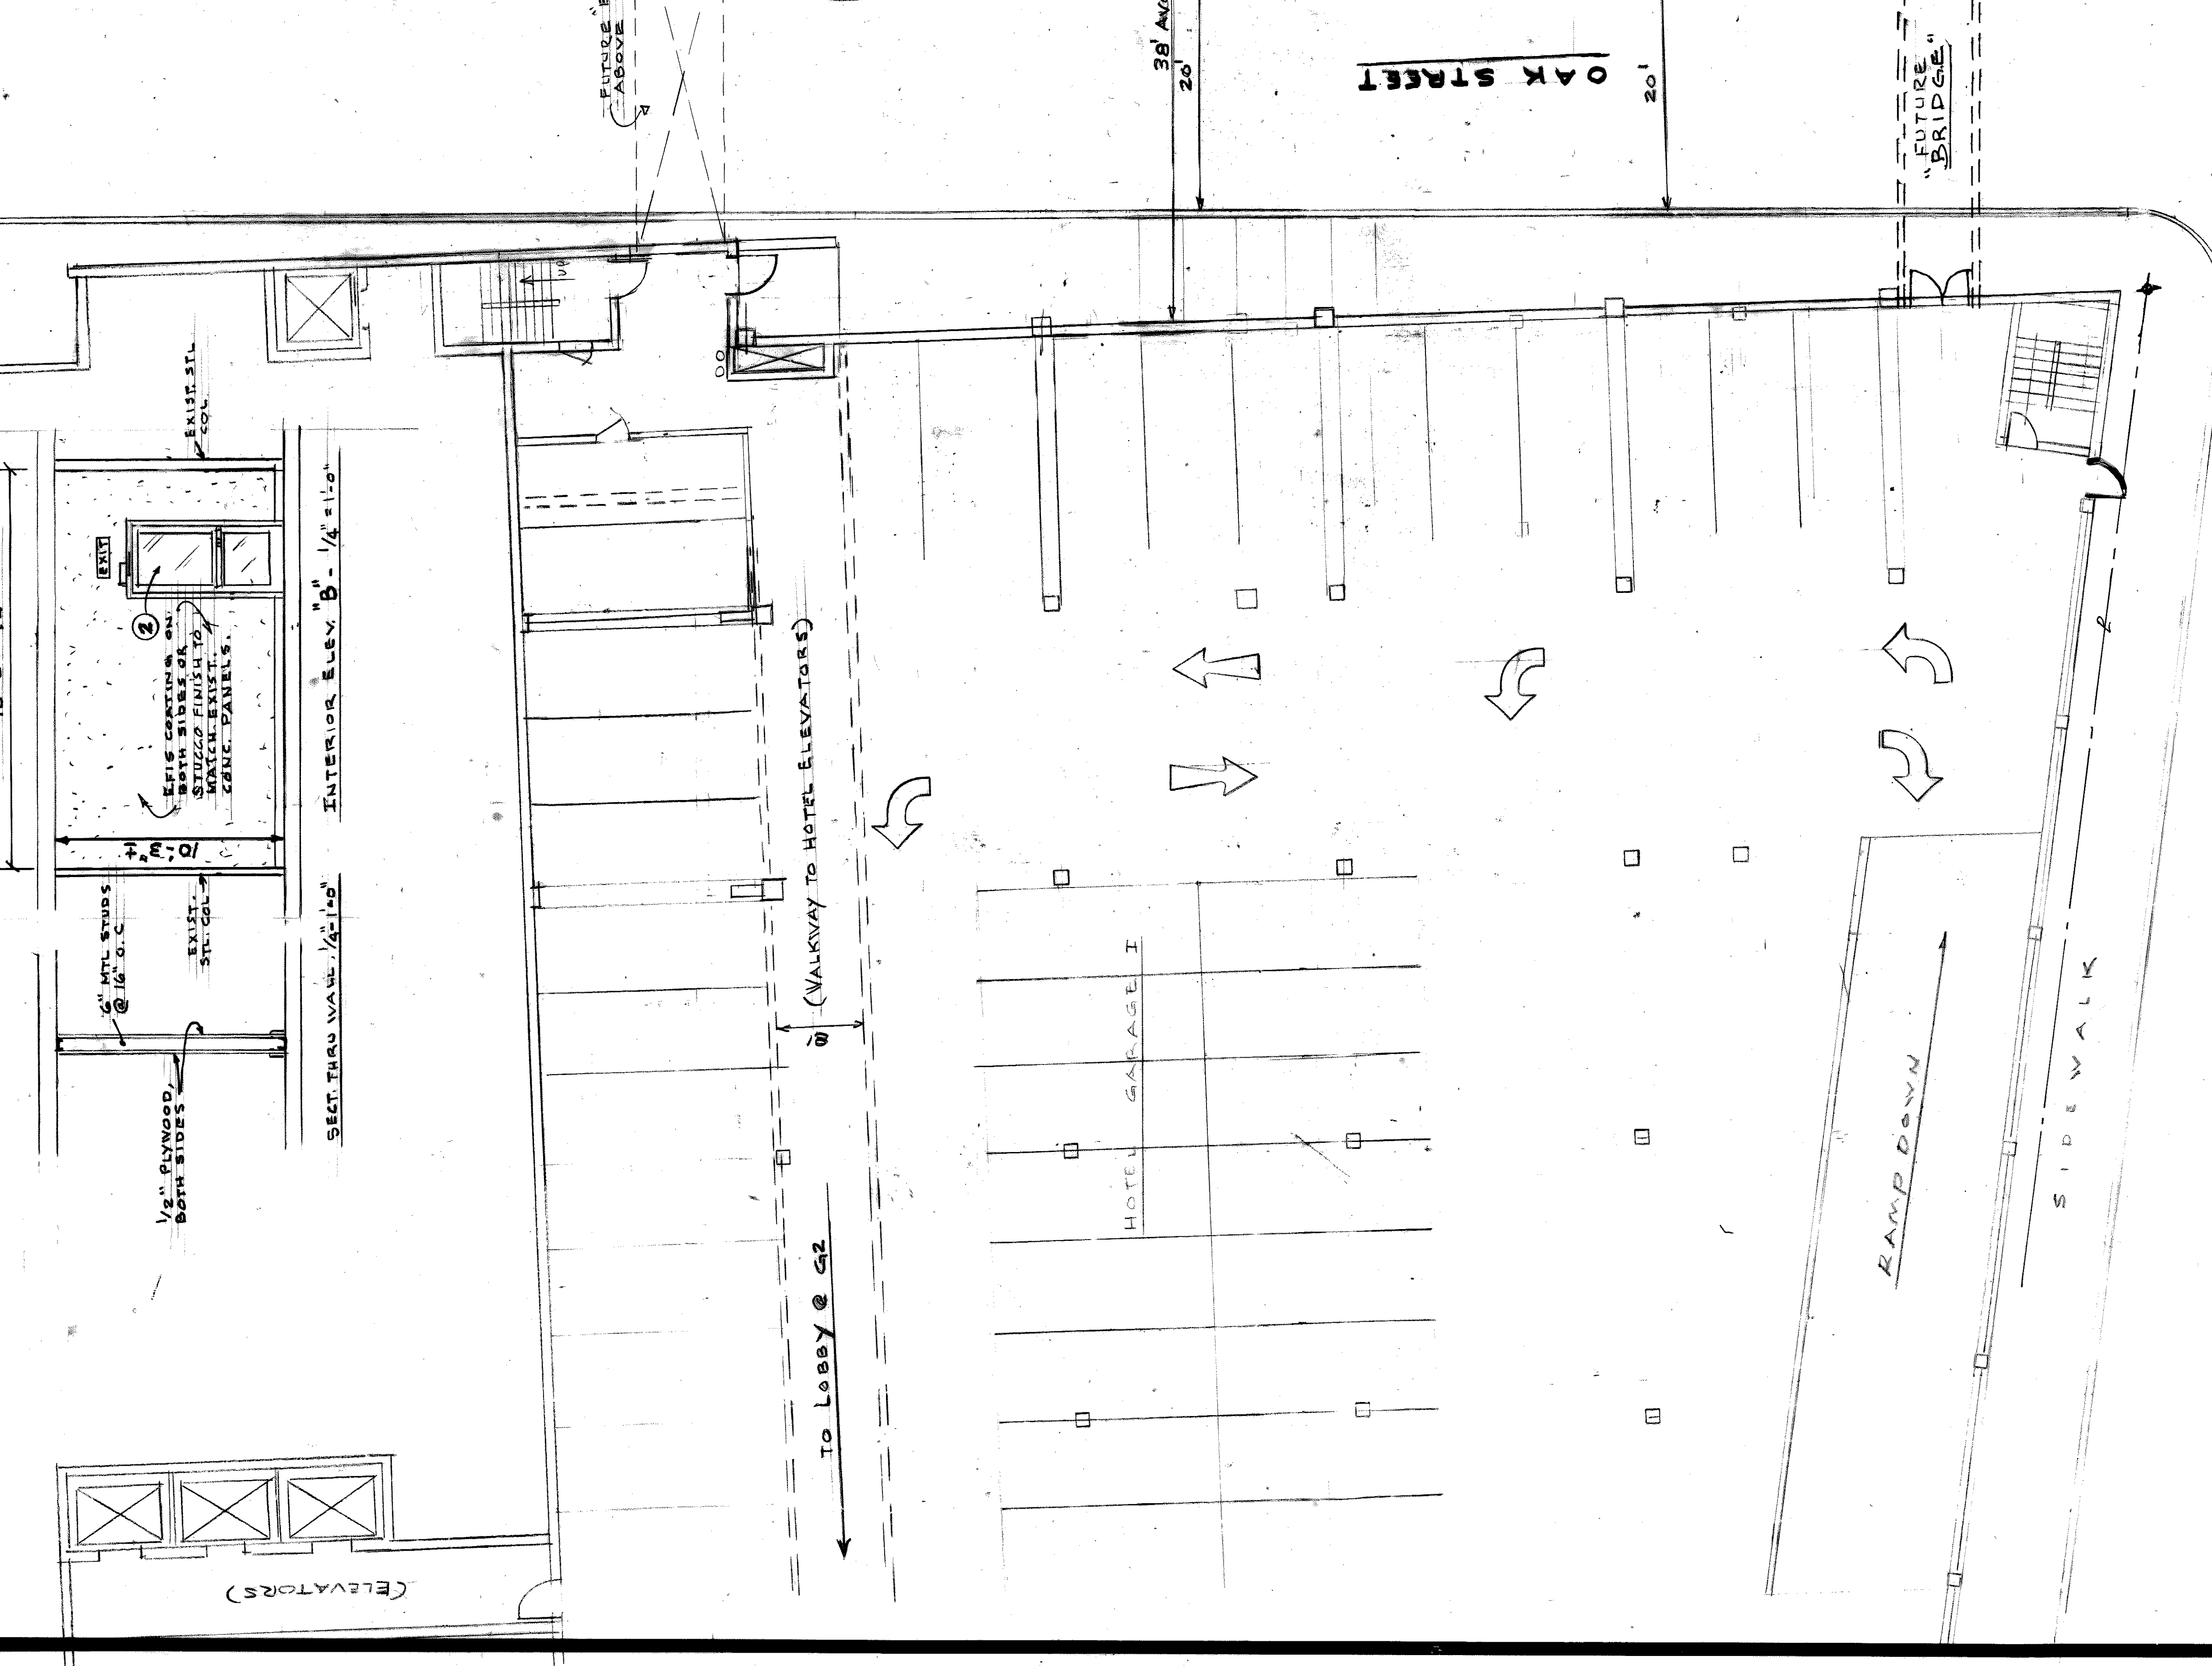

A1

Holiday Inn - by the bay
Parking Garage Stair Addition
40 Spring Street
Portland, Maine (Monday, June 3, 2013)

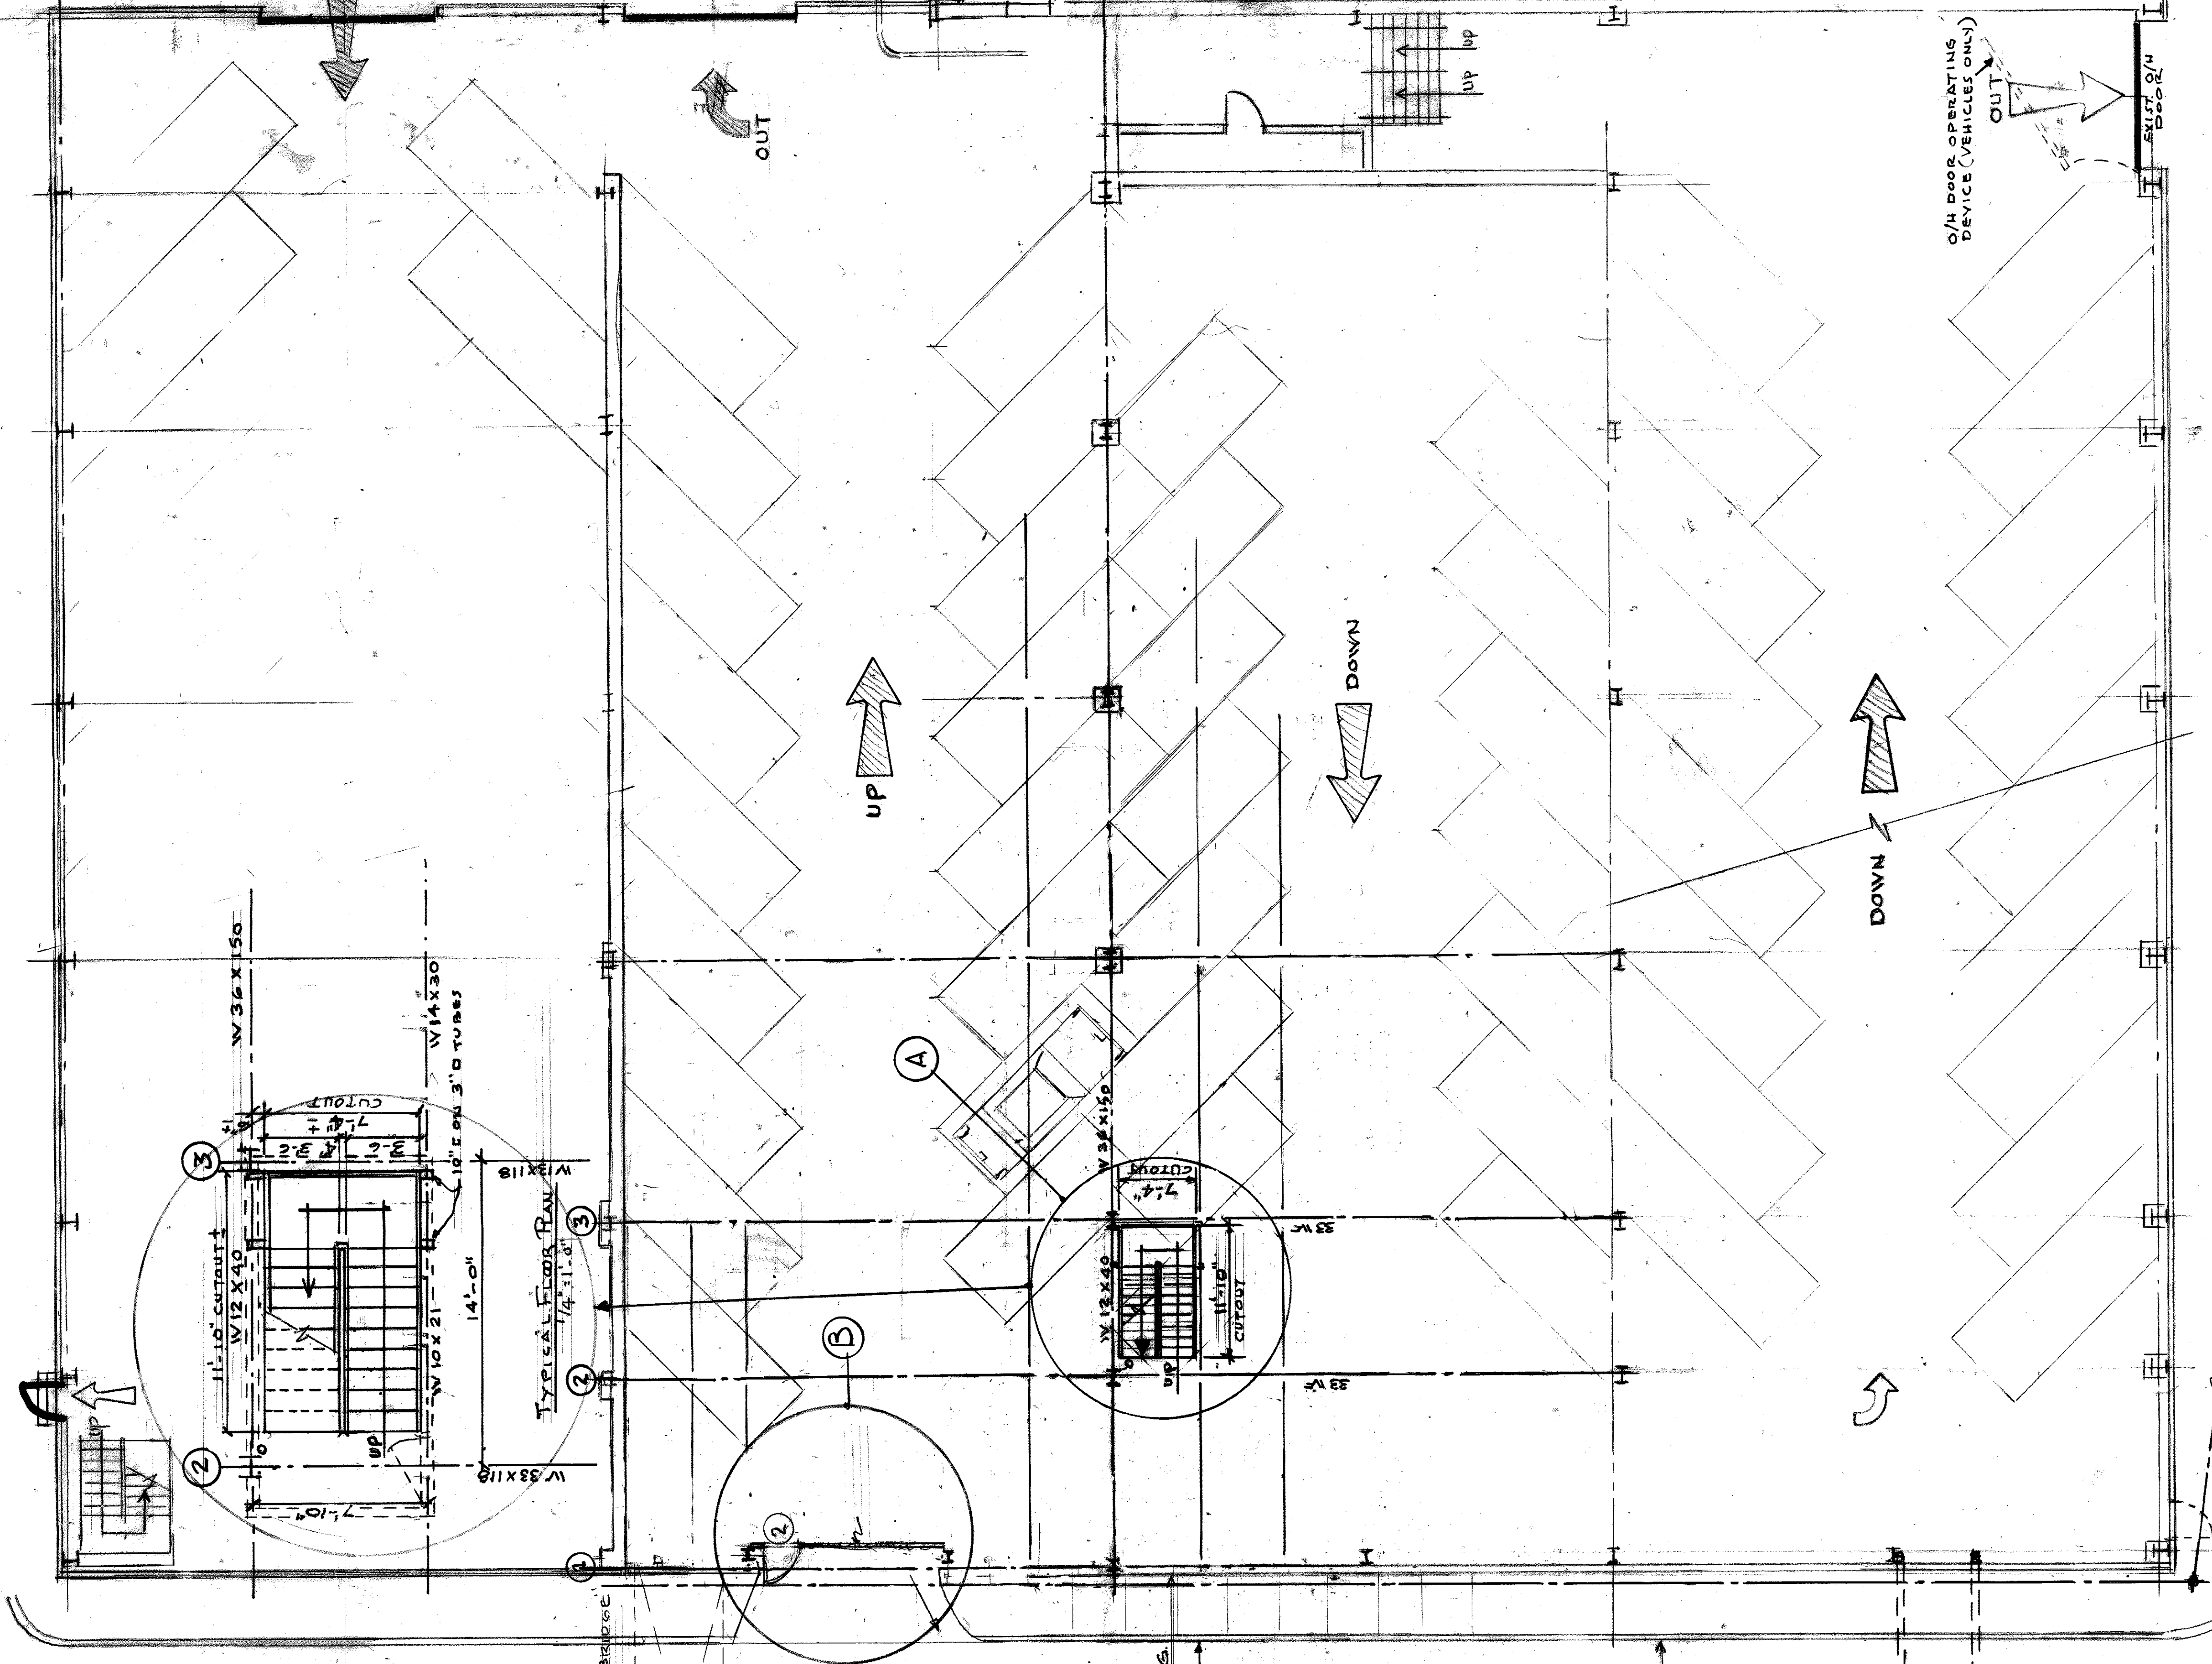

PLEASANT ST.