


z-bracket wall attachment

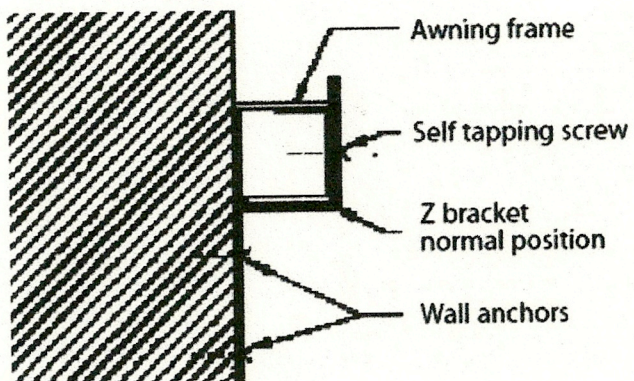

**1" square
tubing. W**

**Anchor po
into morta**