

KEY	
[Solid line]	EXISTING WALLS
[Dashed line]	DEMO WALLS
[Thick solid line]	NEW WALLS


NOTES	
1.	PATCH CEILINGS AS NEEDED
2.	PATCH EXISTING WALL WITH STANDARD THROUGHOUT AS NEEDED
3.	PATCH/REP/PAINT WALLS AS NEEDED © NEW & DEMO LOCATIONS

B1 SYMBOL KEY

A1 PROPOSED PLAN
1/4" = 1'-0"



NO	DATE	REVISIONS

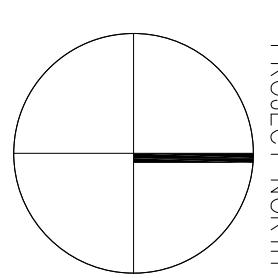

ARTEMISIA CAFE
PLEASANT STREET - PORTLAND, ME

TITLE
PROPOSED PLAN

SCALE
1/4" = 1'-0"

DATE 9/30/16
DRAWN BY JAT
CHECKED BY -

refab design studio
165 SPURWINK RD.
SCARBOROUGH, ME
P: (207) 408-5950

A101

16.1001