

AirHandler Wiring


JOB 2850684 - Artemisa r.1

DRAWING NUMBER A2850684-2

SHIP DATE 12/5/2016

MODEL A2-G12

ATTENTION ELECTRICIAN
 DROP FOR DISCONNECT CONNECTION
 IS FACTORY SUPPLIED
 CONNECT POWER TO THE DROP

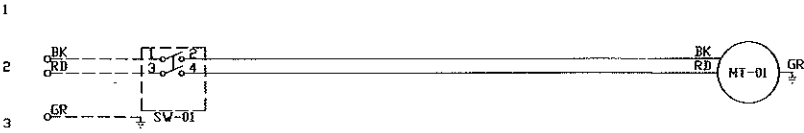

Installed Options

Component Identification

Label	Description	Location
MT-01	Supply motor	(2)
SW-01	Main disconnect switch	(2)

MOTOR INFO
 SUPPLY 1HP-230V-1P-4.5FLA

ELECTRICAL INFORMATION
 MOTOR/CTRL CIRCUIT MCA: 5.7A
 MOTOR/CTRL CIRCUIT MCP: 15A

NOTES
 - - - - DENOTES FIELD WIRING
 _____ DENOTES INTERNAL WIRING

WIRE COLORS
 BK - BLACK YW - YELLOW
 BL - BLUE GR - GREEN
 BR - BROWN GY - GRAY
 OR - ORANGE PR - PURPLE
 RD - RED PK - PINK
 WH - WHITE

1
2
3
4
5
6
7
8
9
10
11
12
13
14
15
16
17
18
19
20
21
22
23