


Exhaust Fan Wiring

JOB 2850684 - Arterisla r.1

DRAWING NUMBER EXH2850684-1

SHIP DATE 12/5/2016

MODEL NCA24HPPA

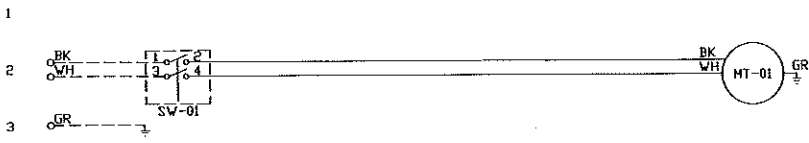

Installed Options

Component Identification

Label	Description	Location
MT-01	Fan Motor	E28
SW-01	Main disconnect switch	E20

MOTOR INFO  
EXHAUST 3HP-230V-1P-17.0FLA

ELECTRICAL INFORMATION  
MOTOR/CTRL MCA: 21.3A  
MOTOR/CTRL MDP: 33A

NOTES  
----- DENOTES FIELD WIRING  
————— DENOTES INTERNAL WIRING

WIRE COLOR  
BK - BLACK YW - YELLOW  
BL - BLUE GR - GREEN  
BR - BROWN GY - GRAY  
OR - ORANGE PR - PURPLE  
RD - RED PK - PINK  
WH - WHITE

1  
2  
3  
4  
5  
6  
7  
8  
9  
10  
11  
12  
13  
14  
15  
16  
17  
18  
19  
20  
21  
22  
23