
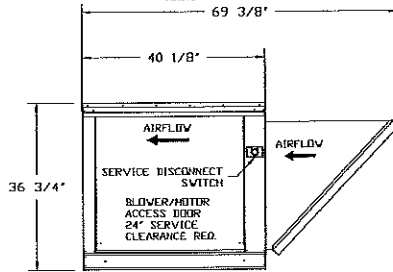
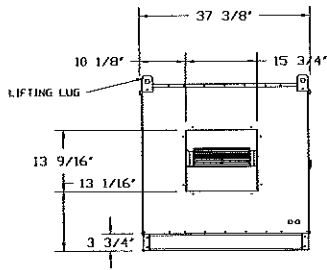


- FAN #2 AP-G12 - SUPPLY FAN
1. UNTEMPERED SUPPLY UNIT WITH 12" BLOWER IN SIZE #2 HOUSING
 2. INTAKE HOOD WITH EZ FILTERS-LOW CFM
 3. SIDE DISCHARGE - AIR FLOW RIGHT -> LEFT
 4. FULL CRATING FOR UNTEMPERED FANS FOR SHIPPING.
 5. GRAVITY BACK DRAFT DAMPER 22" X 24", STANDARD GALVANIZED CONSTRUCTION, 1 1/4" REAR FLANGE, FOR SIZE 2 UNTEMPERED FAN HOUSING (5182)
 6. 3 YEAR EXTENDED WARRANTY FOR FAN MOTOR. PARTS ONLY; DOES NOT INCLUDE LABOR.
 7. EXTRA SET OF V-BELTS. ONLY TO BE ORDERED AS FAN OPTION AT THE FAN IS ORDERED.
 8. WALL MOUNT OPTION FOR SIZE 2 UN-TEMPERED MAKE-UP AIR FAN. 40" LONG ANGLE IRON FRAME.

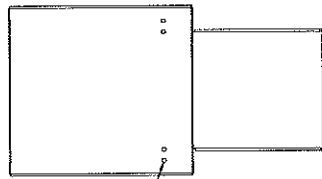

CUSTOMER APPROVAL TO MANUFACTURE:

Approved as Noted

Approved with NO Exception Taken

Revise and Resubmit

SIGNATURE _____

Your Title _____ Date _____



CAPTIVEAIRE

JOB Artemisia r.1	
LOCATION Shapleigh, ME.	
DATE 12/5/2016	JOB # 2850684
DWG # 5	DRAWN BY KCD-21
REV.	SCALE 3/8" = 1'-0"