



Range Guard Wet
 Chemical Systems
 Pre-Engineered Fire
 Suppression System

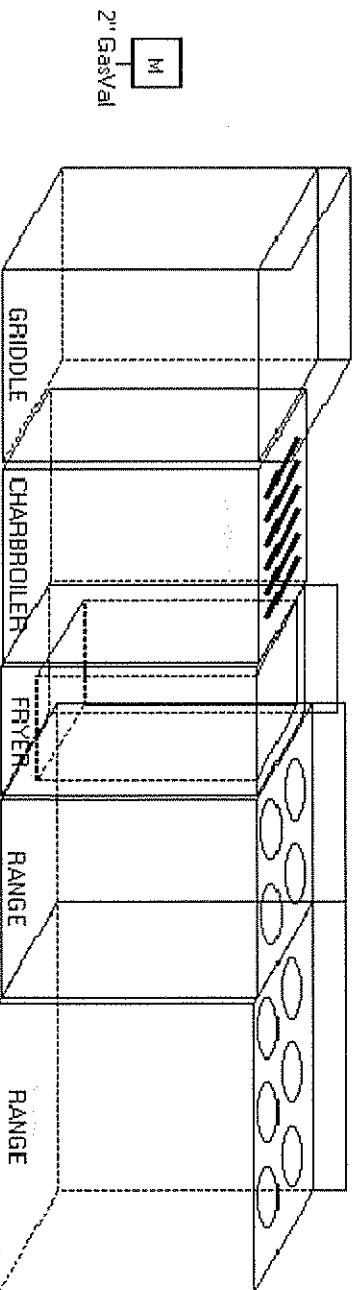

Total System Flow Points = 16

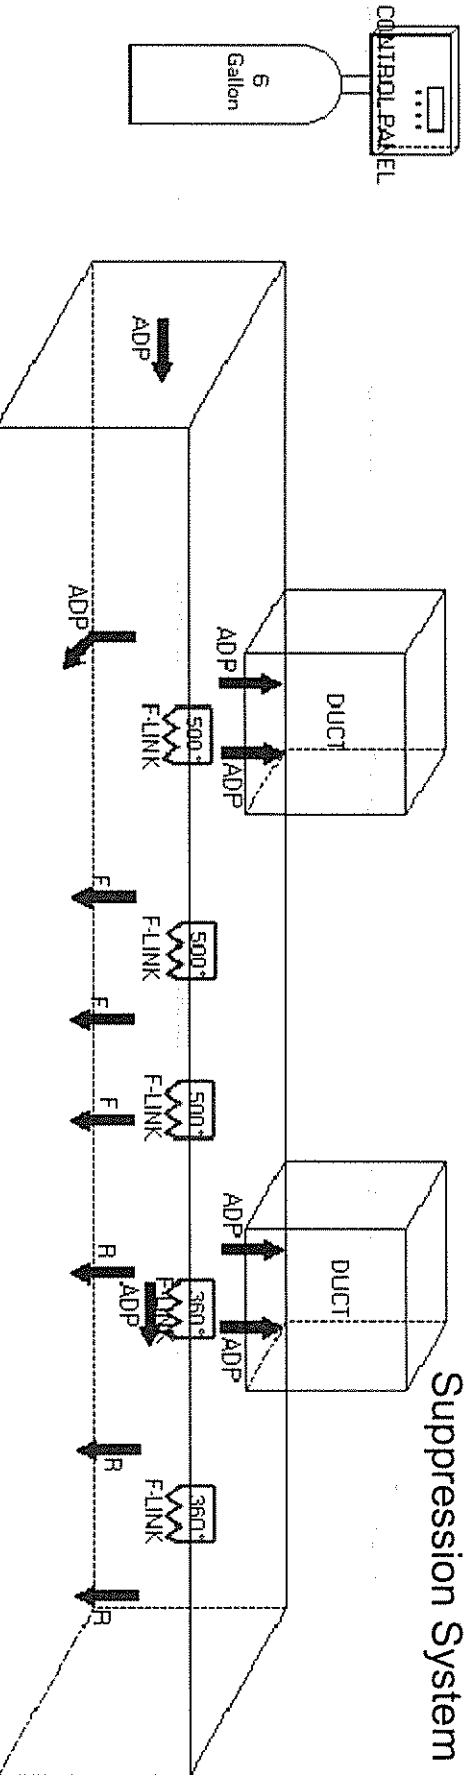

Designed & Installed by:
 Firesafe Equipment
 Po Box 1355
 Auburn, ME 04211
 207-784-7525

For:
 ARTEMISISIA CAFE

Lic #:
 Designer:
 Job #:
 Date: 1/12/2017

Stamp