

**Reiter Architecture & Design**  
 PO Box 275, Brooklin ME 04616 tel: 917-502-2225 email: laurenreiter@yahoo.com  
**Becker Structural Engineers**  
 75 York St # 3, Portland, ME 04101 Tel: (207) 879-1838

Revision Schedule		
Revision Number	Revision Description	Revision Date

Issued for permit 8/15/15


**Reiter Residence**  
 35 Pleasant Street /  
 6 South Street  
 Portland, Maine 04101  
 RENOVATION

3D views


Project number	RENOVATION
Date	Issue Date
Drawn by	Author
Checked by	Checker

**A107**

Scale

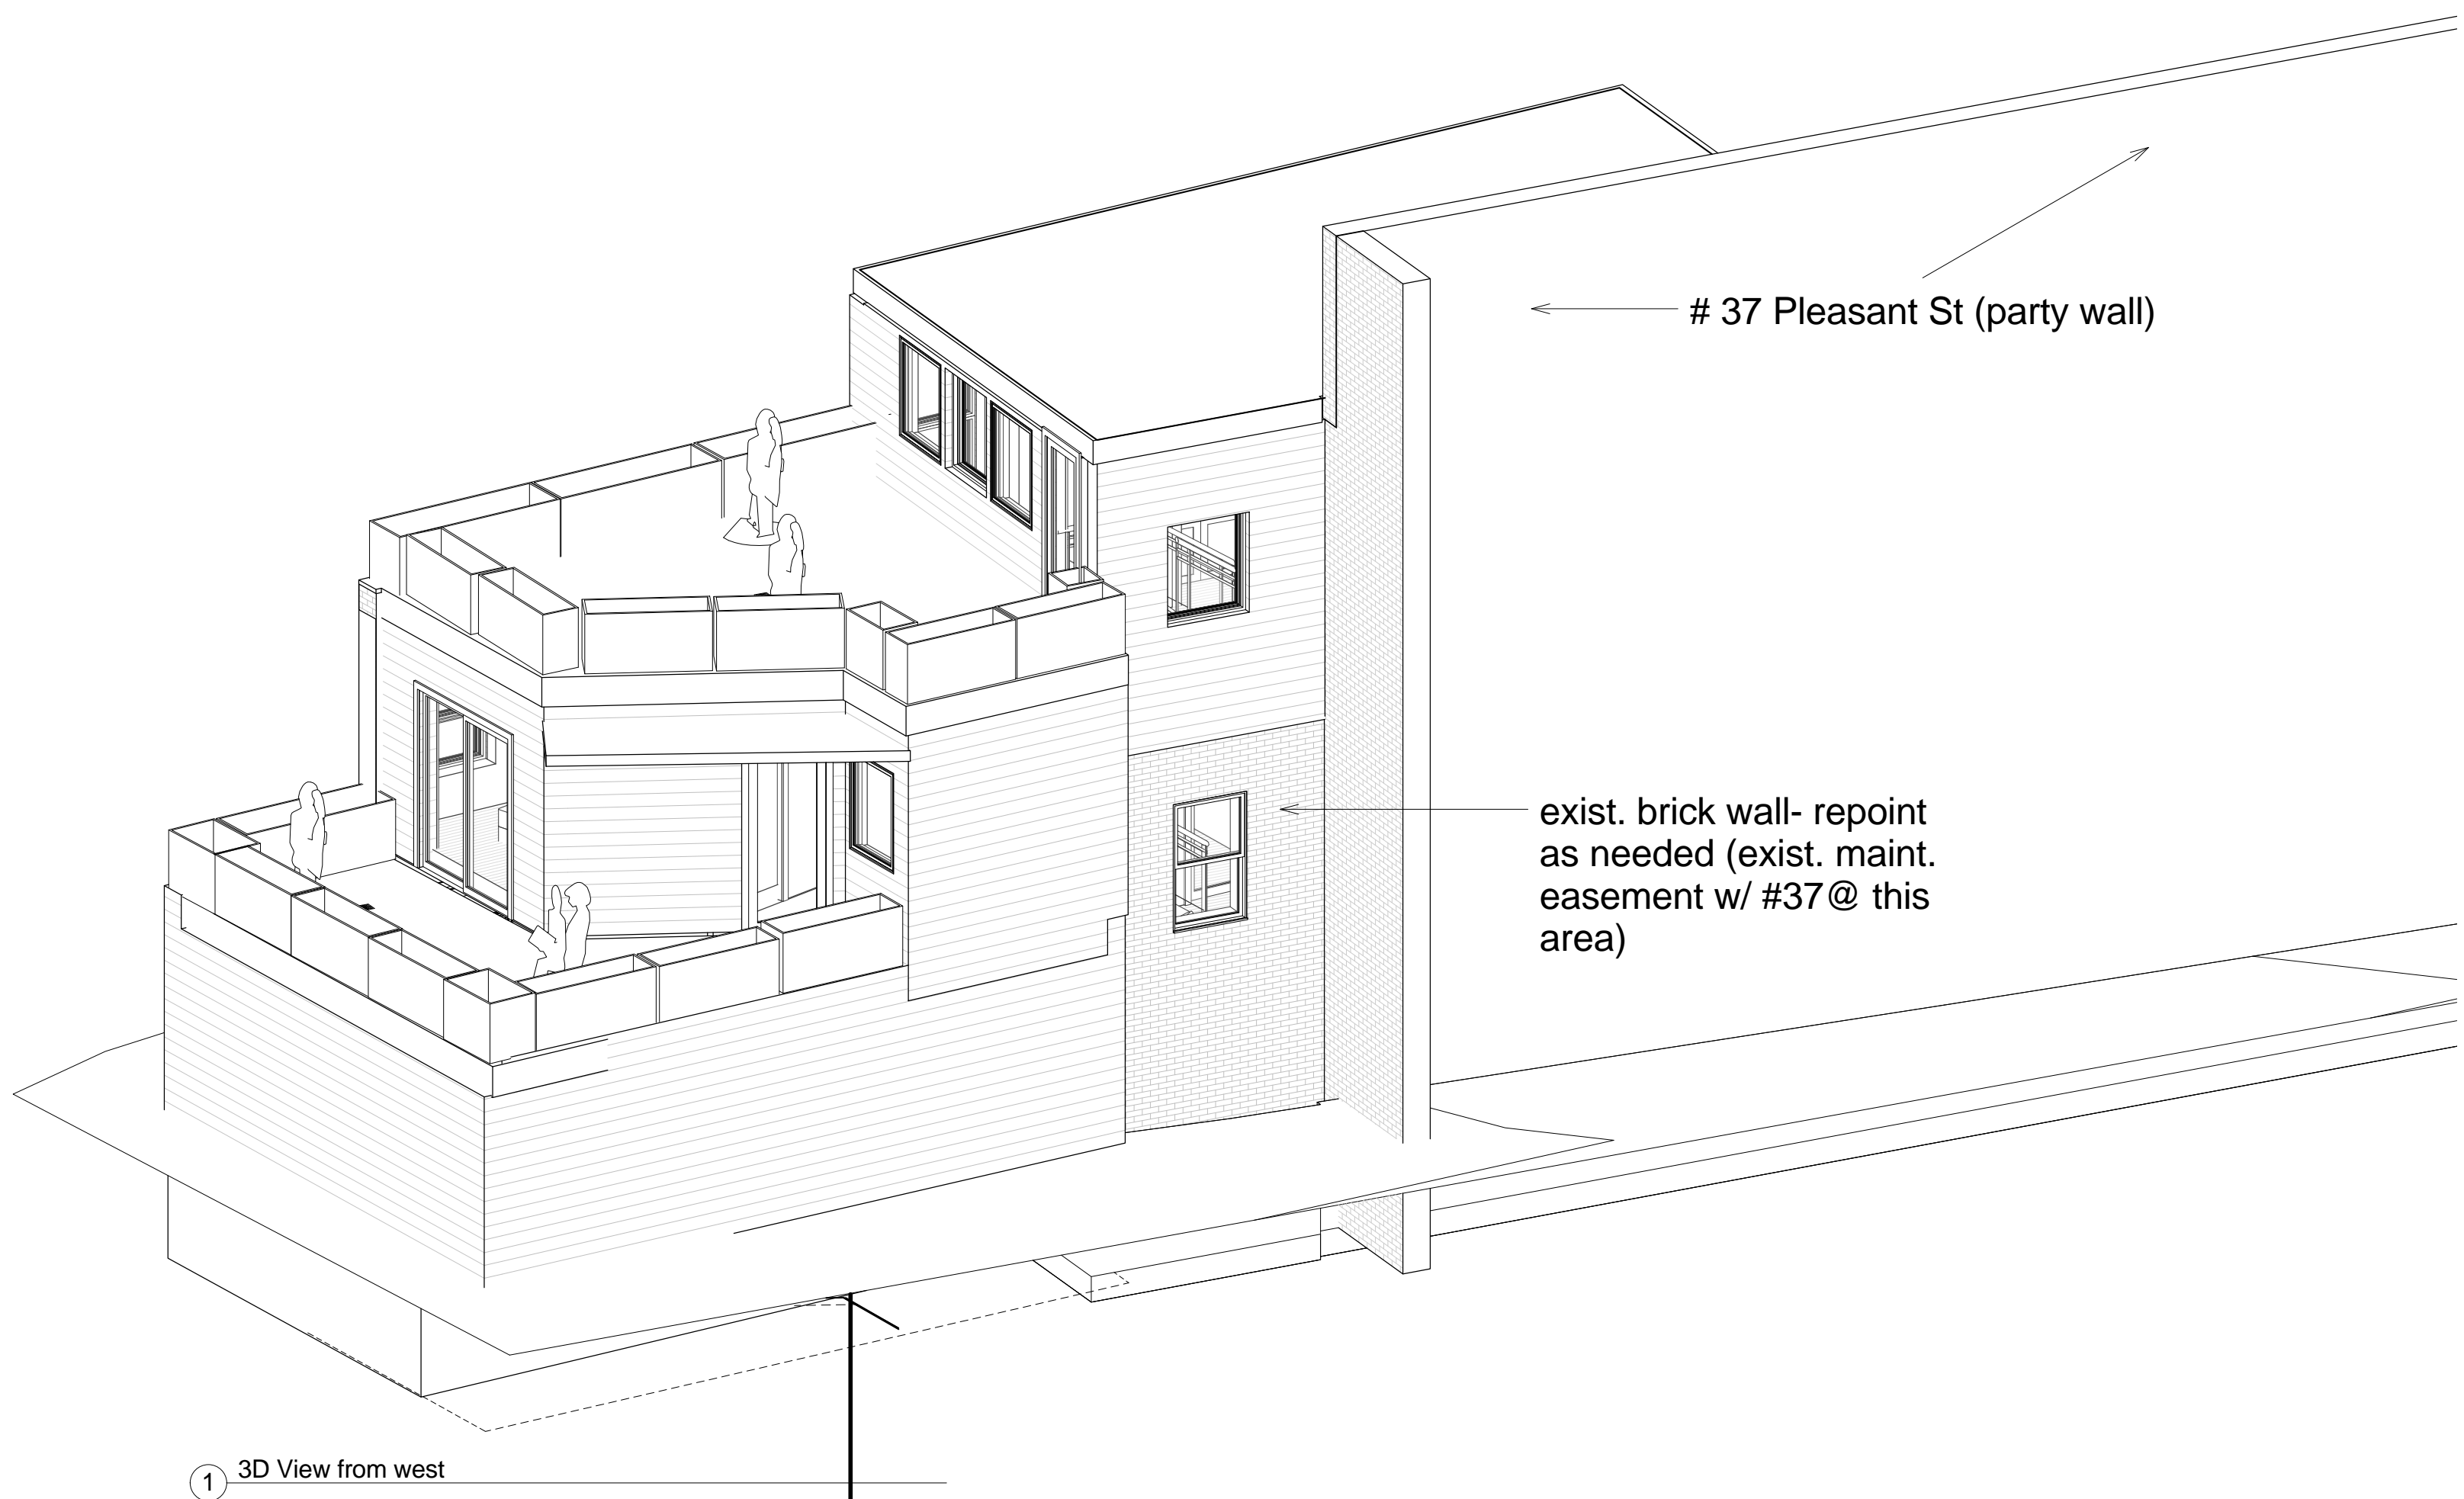

1 3D View from west

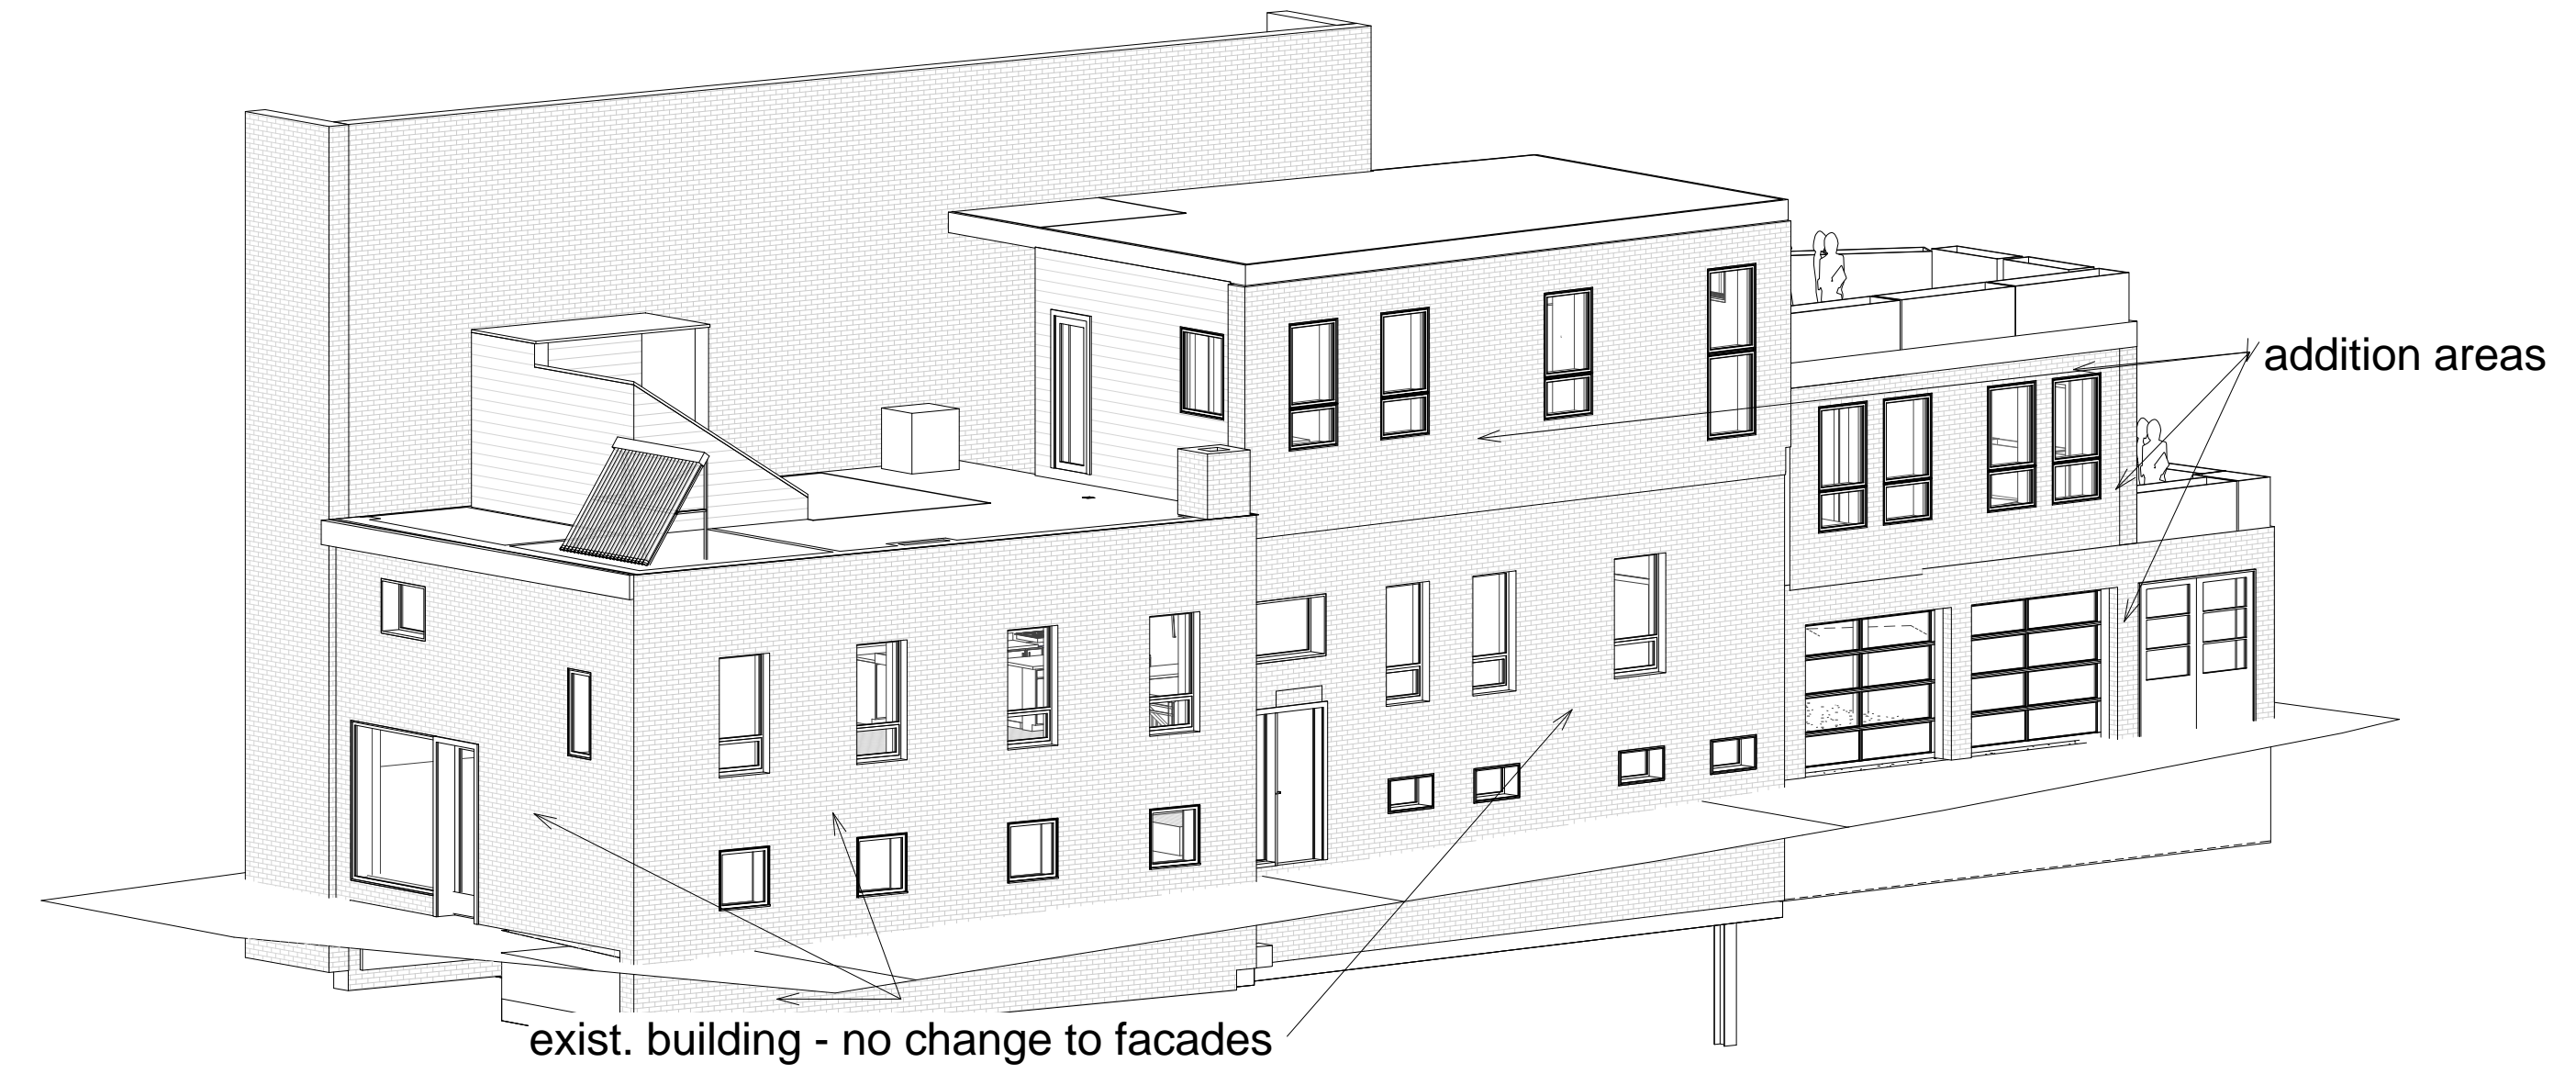

2 3D aerial view from south-east corner