

**LEVEL 3 & LOW ROOF FRAMING PLAN**  
1/4"=1'-0"

- NOTES:**
- INDICATES SPAN DIRECTION OF 3/4" APA RATED SHEATHING.
  - H1 INDICATES (2) 2x12 WOOD HEADER  
H2 INDICATES (2) 1 3/4x9 1/2 LVL  
L1 INDICATES L3 1/2x3 1/2x5/16 H.D. GALV STEEL LINTEL  
L2 INDICATES (2) L4x3 1/2x5/16 L1V PAINTED STEEL LINTEL  
L3 HATCH INDICATES TOP OF SHIG EL. 14'-3 7/8"

**HIGH ROOF FRAMING PLAN**  
1/4"=1'-0"

- NOTES:**
- INDICATES SPAN DIRECTION OF 5/8" APA RATED SHEATHING.
  - H1 INDICATES (2) 2x10 WOOD HEADER  
L1 INDICATES L3 1/2x3 1/2x5/16 H.D. GALV STEEL LINTEL  
TOP OF SHIG EL. 32'-0 5/8" AT HIGH POINT.

THIS DRAWING IS AN INSTRUMENT OF SERVICE AND SHALL REMAIN THE PROPERTY OF BECKER STRUCTURAL ENGINEERS, INC. IT SHALL NOT BE REPRODUCED, COPIED, OR IN ANY MANNER USED FOR ANY OTHER PROJECT WITHOUT THE WRITTEN CONSENT OF BECKER STRUCTURAL ENGINEERS, INC. ON COMPLETION OF WORK, IF REQUESTED.


Revised	Scale
DB	NOTED
Drawn	Date
App	08/15/15
Checked	Becker Job Number
PBB	3620

35 PLEASANT STREET  
RENOVATION & ADDITION

---

LEVEL 3 & ROOF FRAMING PLAN

Rev No	Date	Issued For	Apprd
	08/15/15	ISSUED FOR PERMIT	

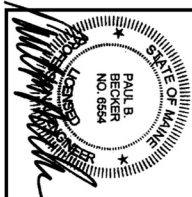

**BECKER**  
STRUCTURAL ENGINEERS

75 York Street, Portland, Maine 04101  
207.879.1838 • beckerstructural.com

S2