


1

REPLACEMENT STAIR PLANS


SCALE: 1/4"=1'-0"

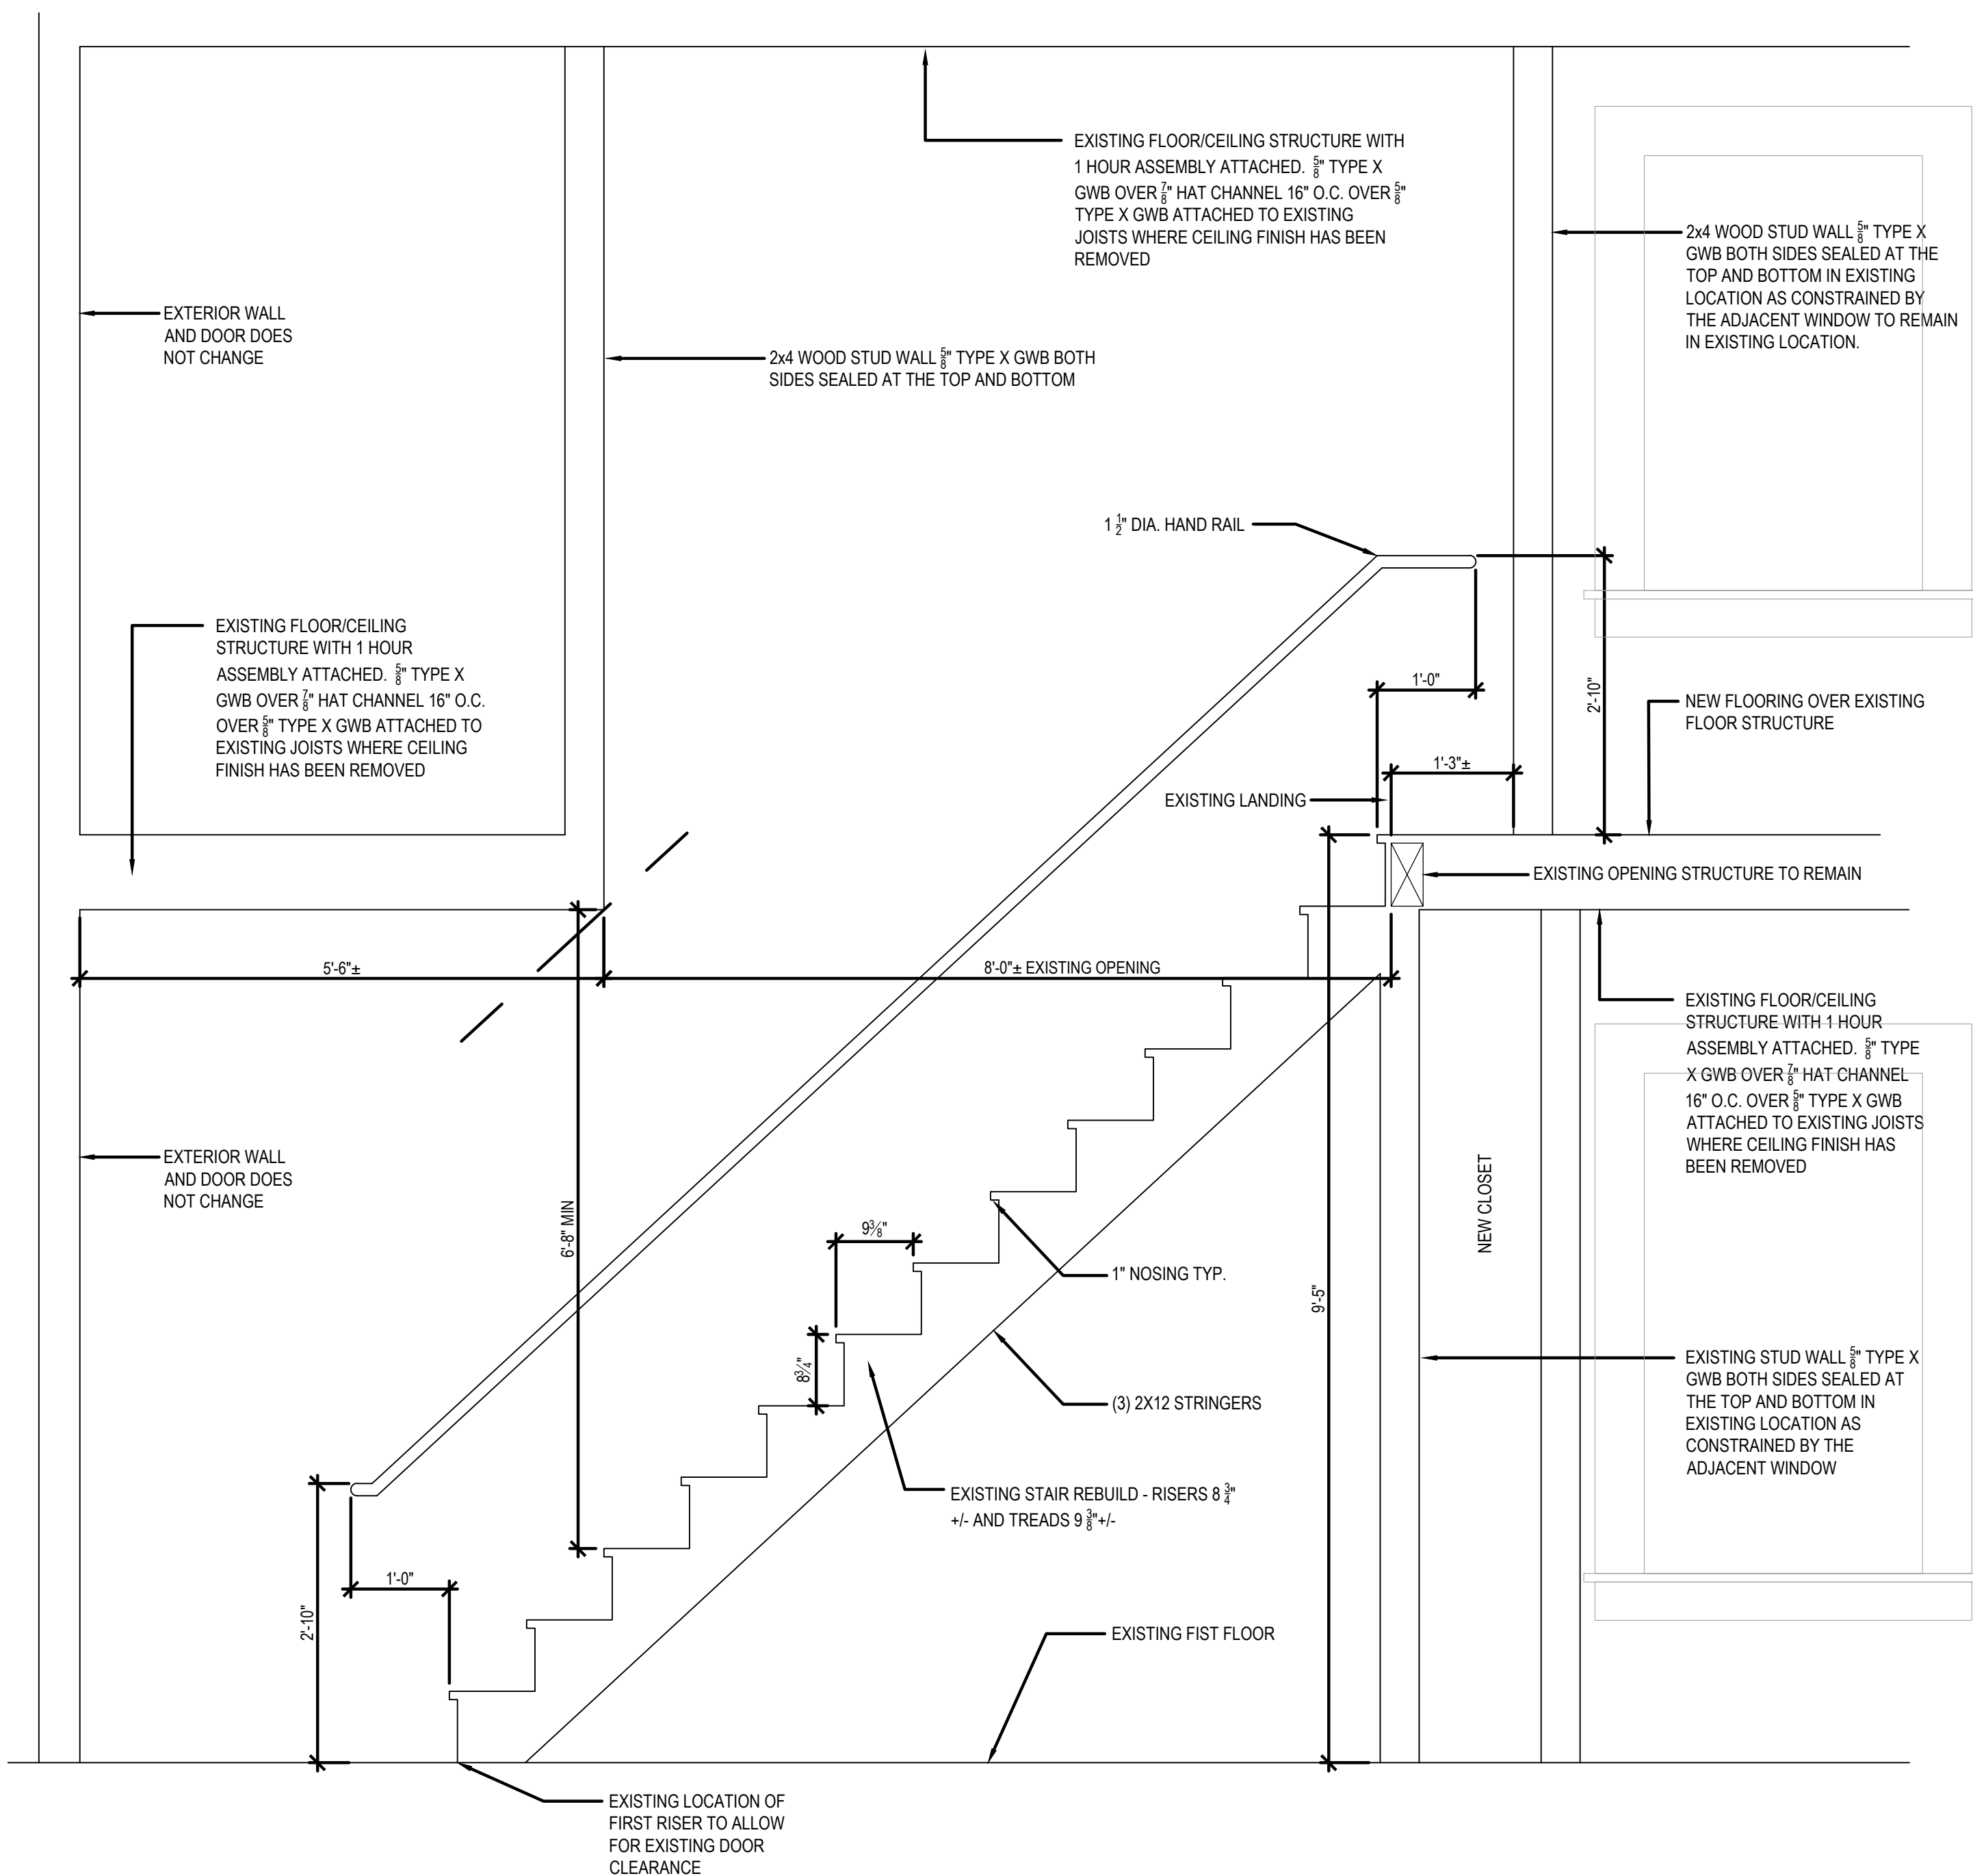

2

REPLACEMENT STAIR SECTION

SCALE: 3/4"=1'-0"

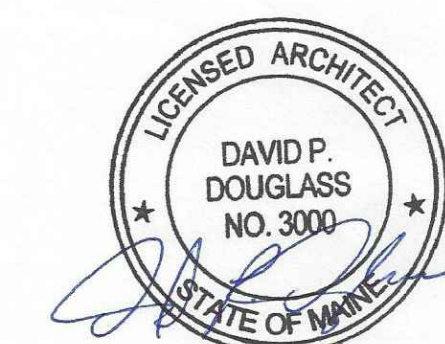

84 HIGH STREET
 RESIDENTIAL APARTMENTS REMODEL
 PORTLAND, MAINE 04101

ENLARGED STAIR

REVISIONS

09-19-2017 - ISSUED FOR PERMIT
 11-22-2017 - UPDATED FOR PERMIT
 12-01-2017 - UPDATED FOR PERMIT
 12-06-2017 - UPDATED FOR PERMIT

SCALE: AS NOTED

09-19-17 84 HIGH

A2.4