

PRELIMINARY
 NOT FOR
 CONSTRUCTION

84 HIGH STREET
 RESIDENTIAL APARTMENTS REMODEL
 PORTLAND, MAINE 04101



FIRST FLOOR
 REMOVALS AND NEW
 WORK

REVISIONS

- △
- △
- △
- △

SCALE: AS NOTED
 08-25-17 84 HIGH

A2.1

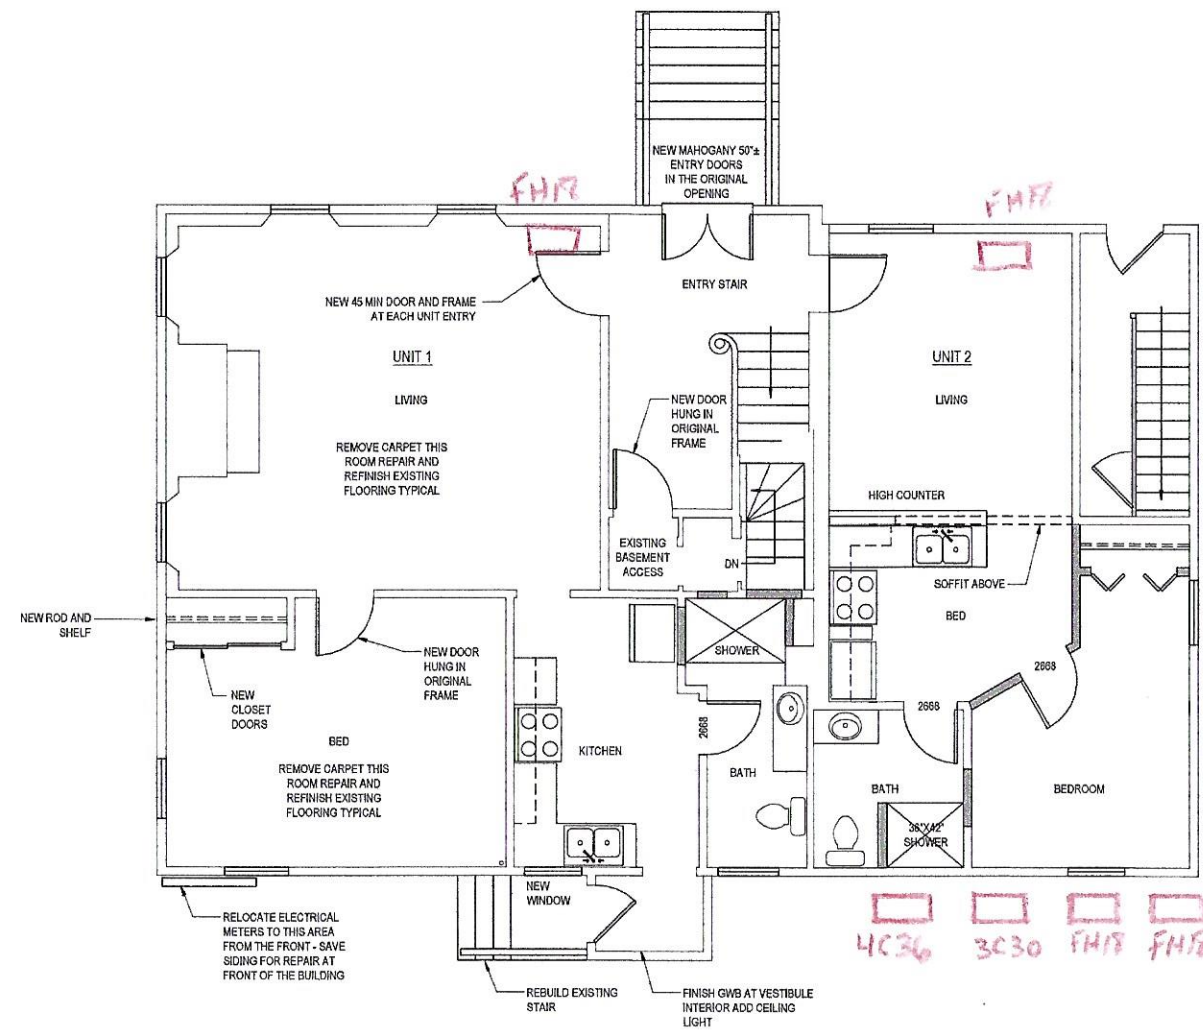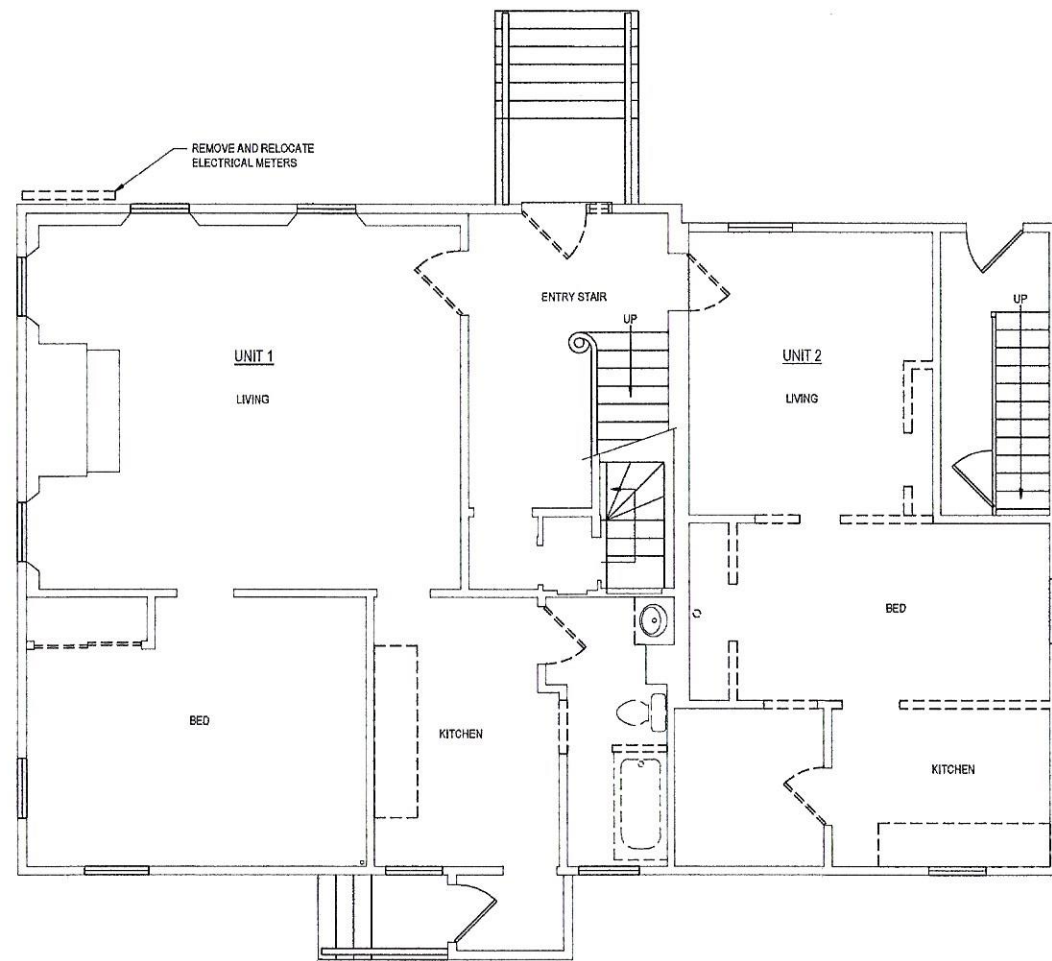

1 REMOVALS PLAN - FIRST FLOOR PLAN
 SCALE: 1/4"=1'-0"

2 NEW WORK - FIRST FLOOR PLAN
 SCALE: 1/4"=1'-0"