

PRELIMINARY
 NOT FOR
 CONSTRUCTION

84 HIGH STREET
 RESIDENTIAL APARTMENTS REMODEL
 PORTLAND, MAINE 04101



SECOND FLOOR
 REMOVALS AND NEW
 WORK

REVISIONS

△	-
△	-
△	-
△	-

SCALE: AS NOTED
 08-25-17 84 HIGH

A2.2

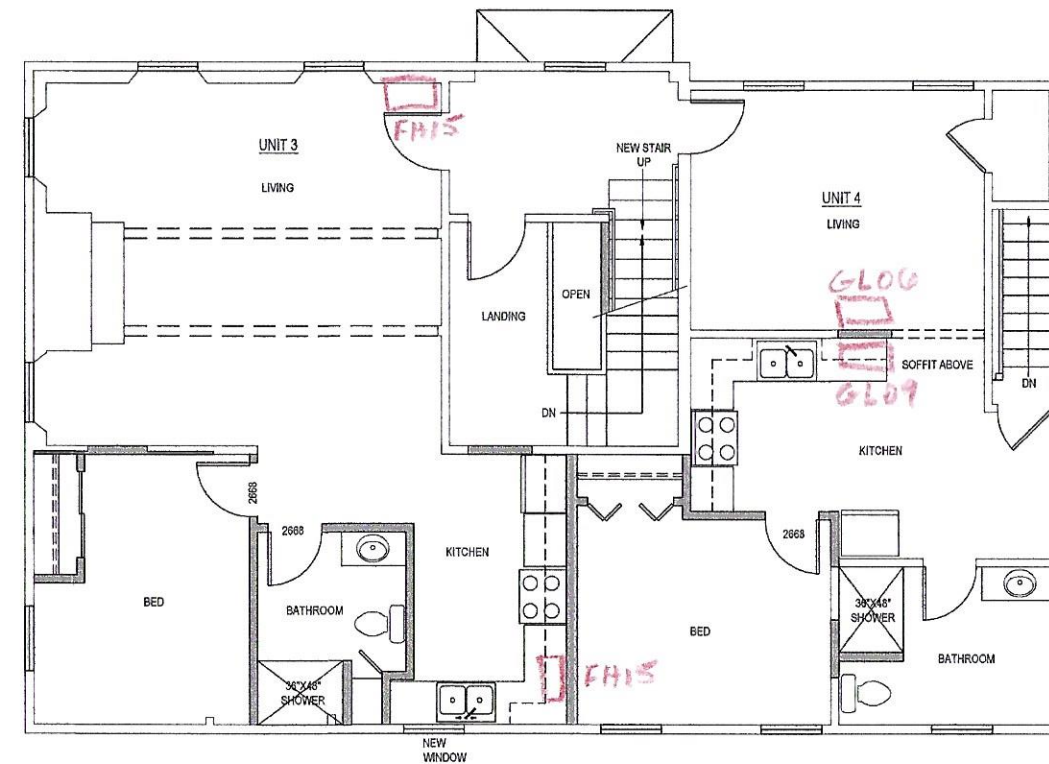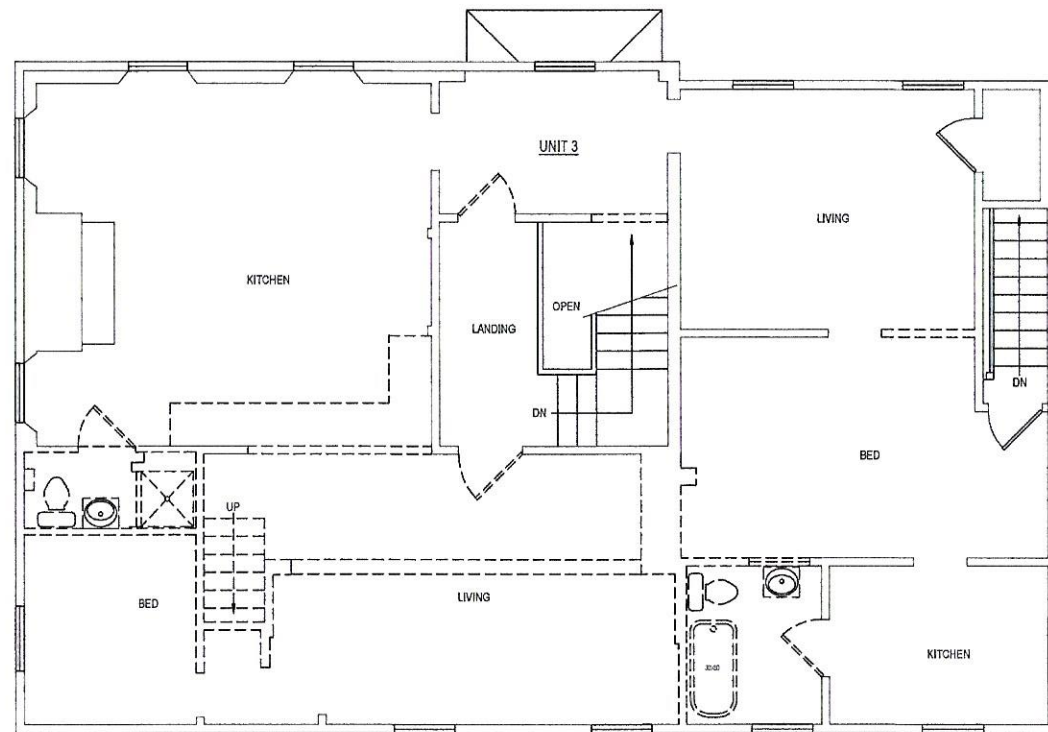

1 REMOVALS PLAN - SECOND FLOOR PLAN

SCALE: 1/4"=1'-0"

2 NEW WORK - SECOND FLOOR PLAN

SCALE: 1/4"=1'-0"